

EXHIBIT B-2

CITIWALK

- RED CONCOURSE
- LIGHT BLUE CONCOURSE
- GREEN CONCOURSE
- ORANGE CONCOURSE
- PINK CONCOURSE
- PURPLE CONCOURSE
- LIGHT GREEN CONCOURSE
- BLUE CONCOURSE
- YELLOW CONCOURSE

- HANDICAPPED ELEVATOR
- P PARKING
- RESTROOM
- TARTA BUS STATION
- TOUR BOAT



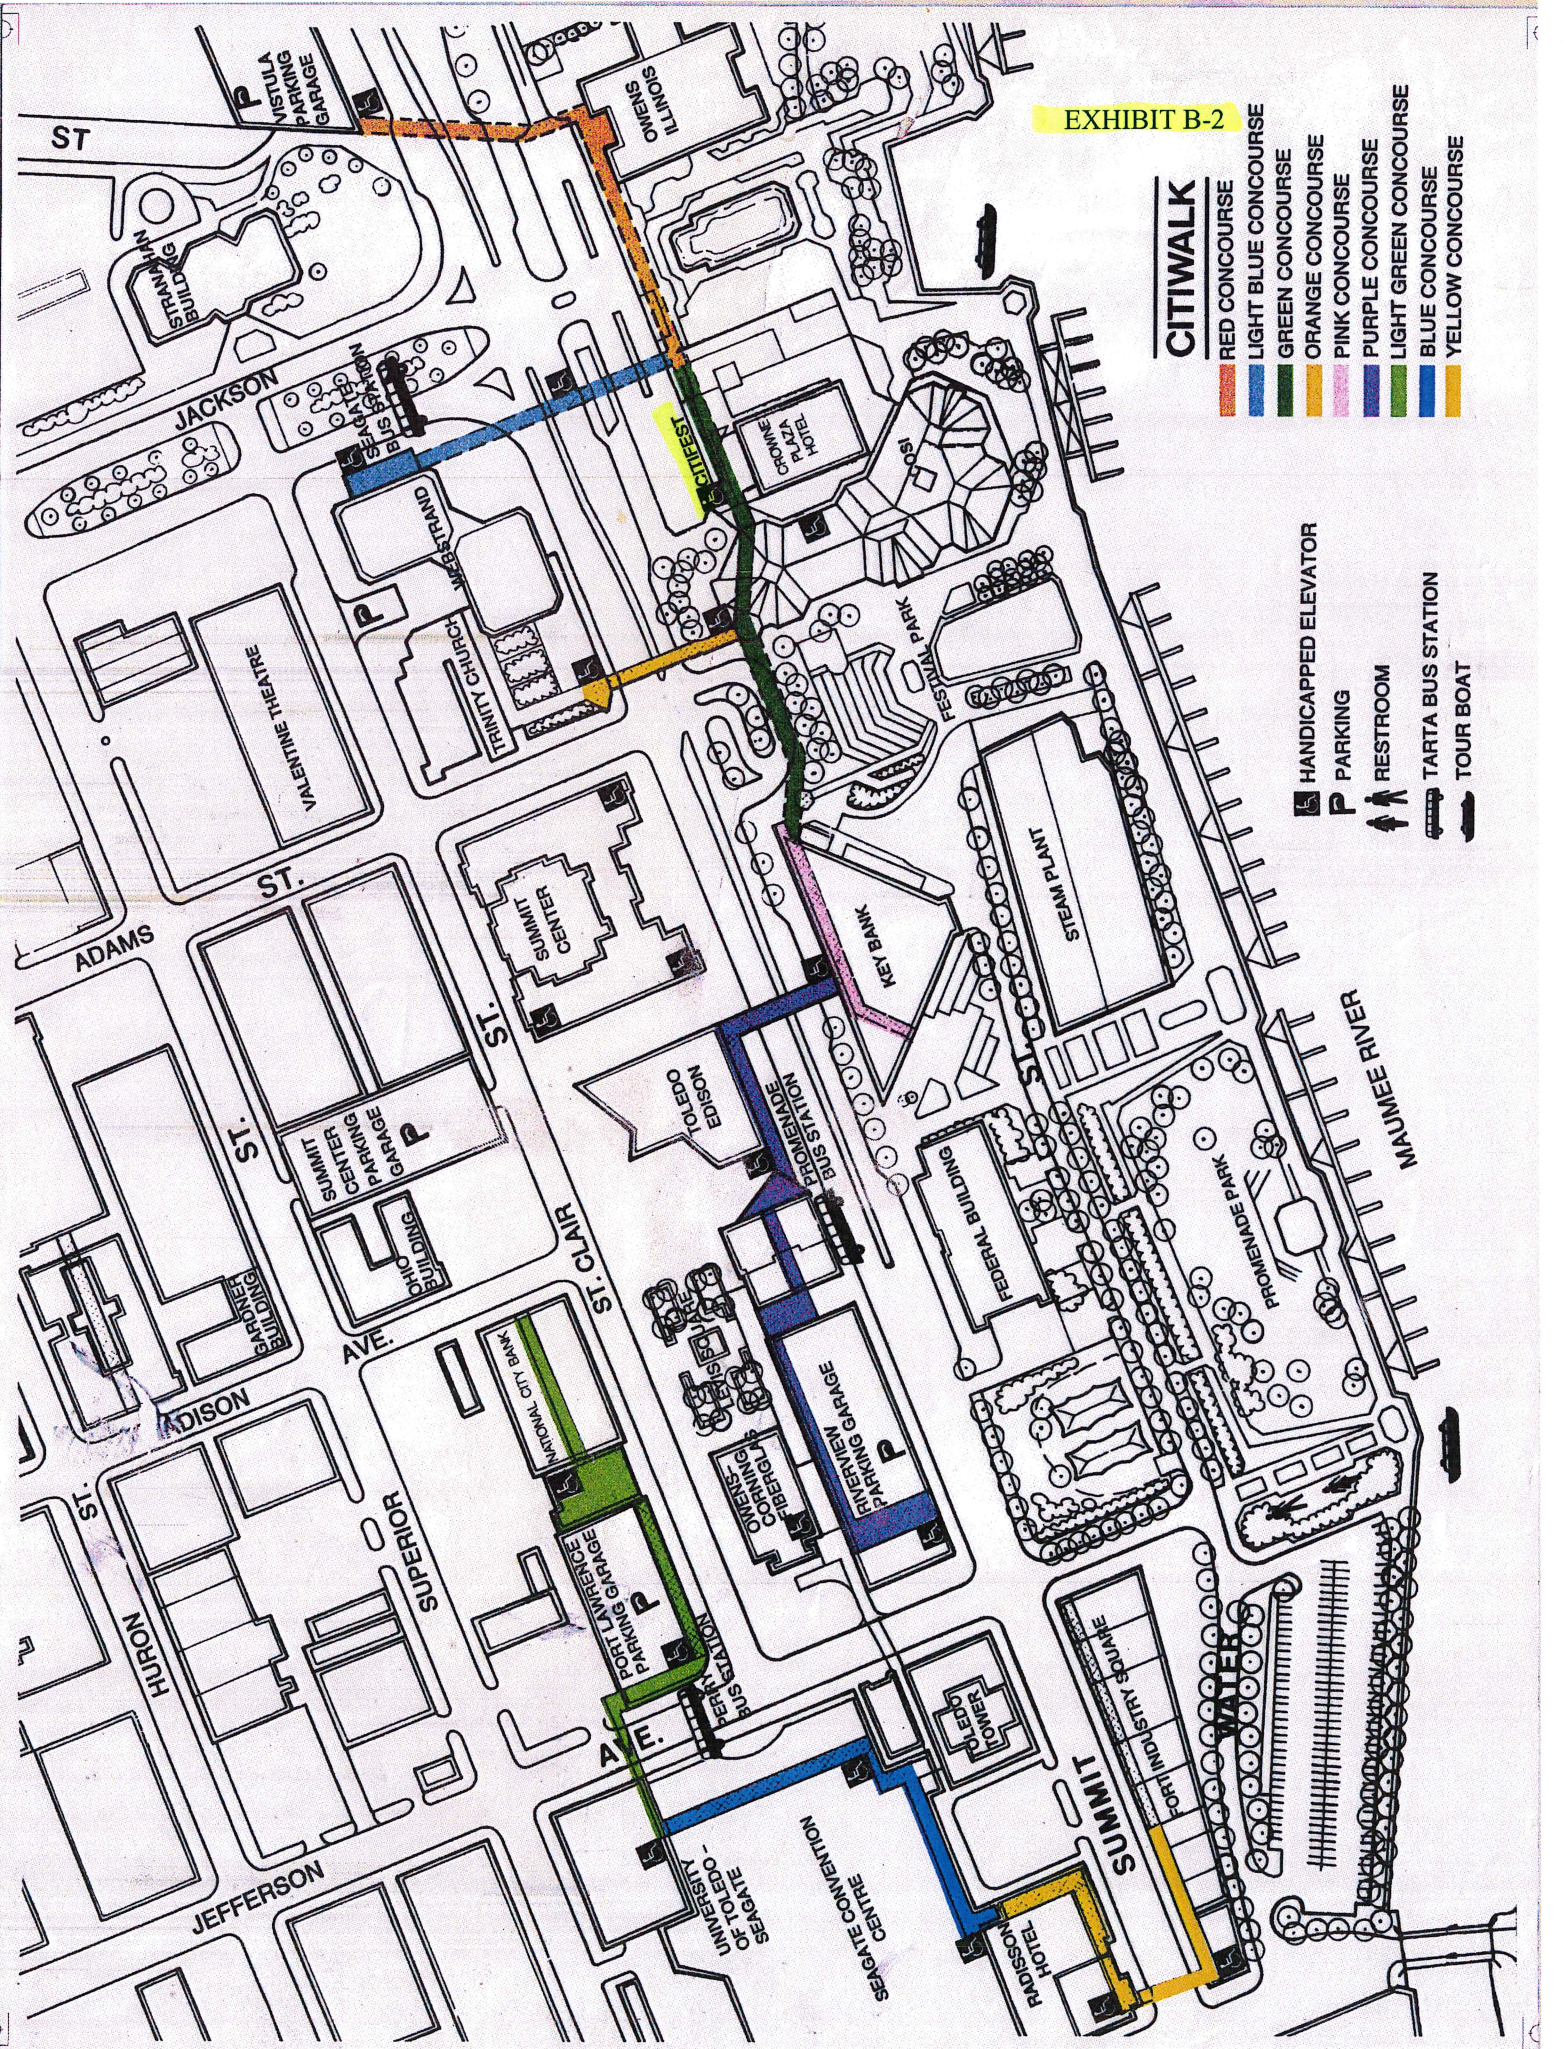


EXHIBIT B-2

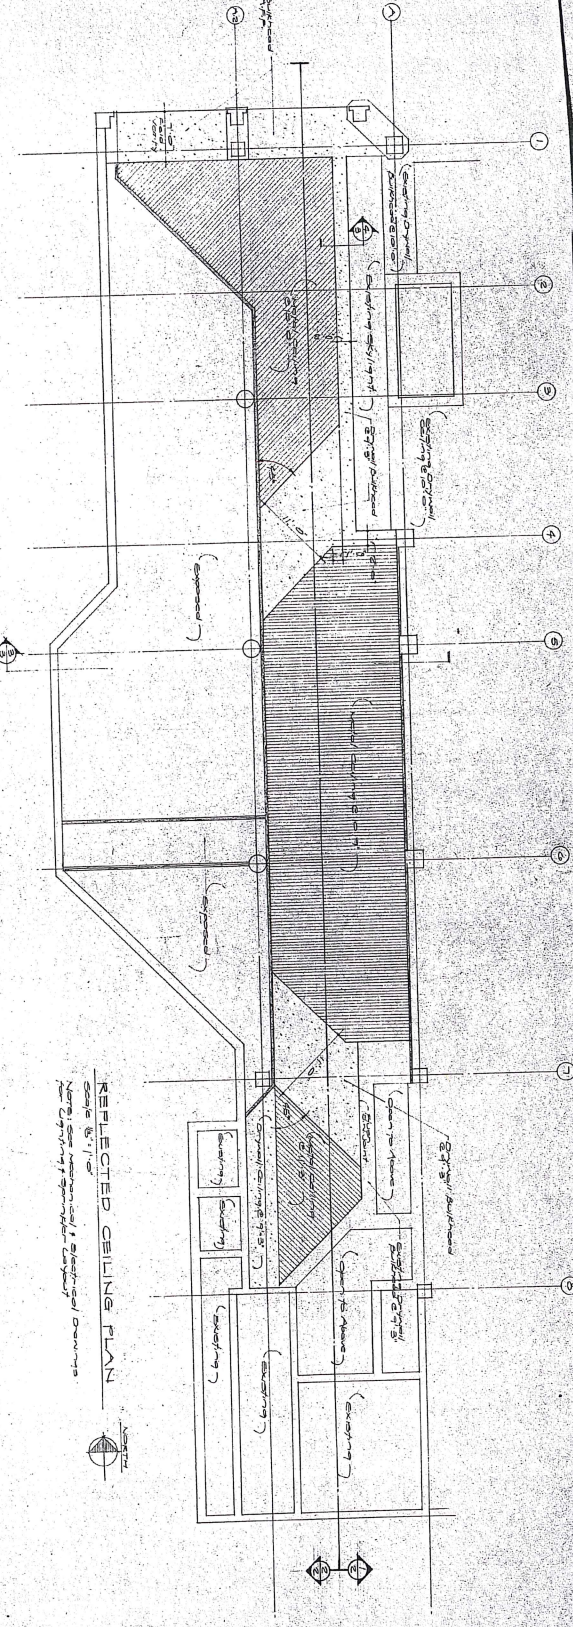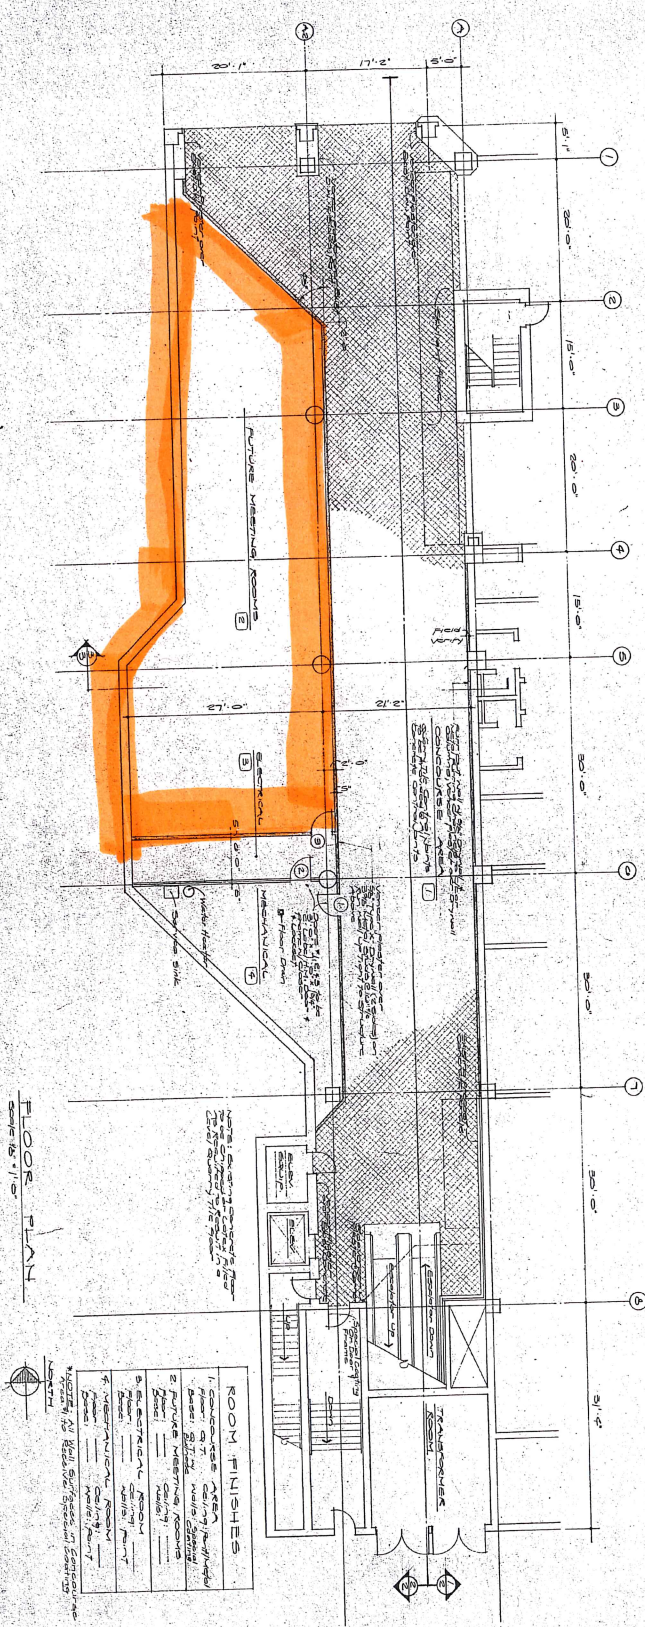

FLOOR PLAN
Scale 1/8" = 1'-0"

REFLECTED CEILING PLAN
Scale 3/16" = 1'-0"

ROOM FINISHES

1. CONCOURSE AREA	Paint ceiling, handrails
2. FUTURE WESTING ROOMS	Paint ceiling, handrails
3. TRANSVERSE ROOM	Paint ceiling, handrails
4. STAIRS	Paint ceiling, handrails
5. MECHANICAL ROOM	Paint ceiling, handrails
6. TRANSVERSE ROOM	Paint ceiling, handrails
7. MECHANICAL ROOM	Paint ceiling, handrails
8. TRANSVERSE ROOM	Paint ceiling, handrails

Notes: All walls surfaces in Concourse area shall be painted in accordance with the above schedule.

THE COLLABORATIVE INC
 Engineers
 Architects
 Planners
 1087 South Cove Blvd
 Toledo, Ohio 43620
 419.242.7400

SHEET NO. 1
 DATE: May 1988
 COMMISSION NO. 23841
 CHECKED: [Signature]
 APPROVED: [Signature]

CONCOURSE FINISHES FOR
SUMMIT CONCOURSE
 TOLEDO OHIO

STATE OF OHIO
 SCHAUER
 2378
 MARTIN
 23841
 FESSLER
 23277
 REGISTERED ARCHITECT

NO.	DATE	REVISION
1		
2		
3		
4		
5		
6		
7		
8		
9		
10		