




3/16/2021 4:14:32 PM  
 W:\Project\Projects\_F\4011101\DCAD\SHEETS\0110012\_SRPW.dwg

PREPARED FOR: <b>GHAFARI ASSOCIATES LLC</b> 11701 MICHIGAN AVENUE DEARBORN, MI 48126	
TECHNICAL SKILL: <b>CREATIVE SPIRIT</b>  www.MammikSmithGroup.com	
1885 MAIN STREET SUITE 200 MAHARAJA, OHIO 43027 TEL: 614-891-0222 FAX: 614-891-1928	PROJECT NO.: 0222021 PROJECT DATE: 01/11/2012 DRAWN BY: JAC CHECKED BY: JSM
NO. DATE REVISION 1 11/11/12	DESCRIPTION WETLANDS STUDY

MOPAR / STELLANTIS TOLEDO  
 3733 STICKNEY AVE  
 TOLEDO, OHIO

SITE PLAN  
 SHEET 5

C11 / C20

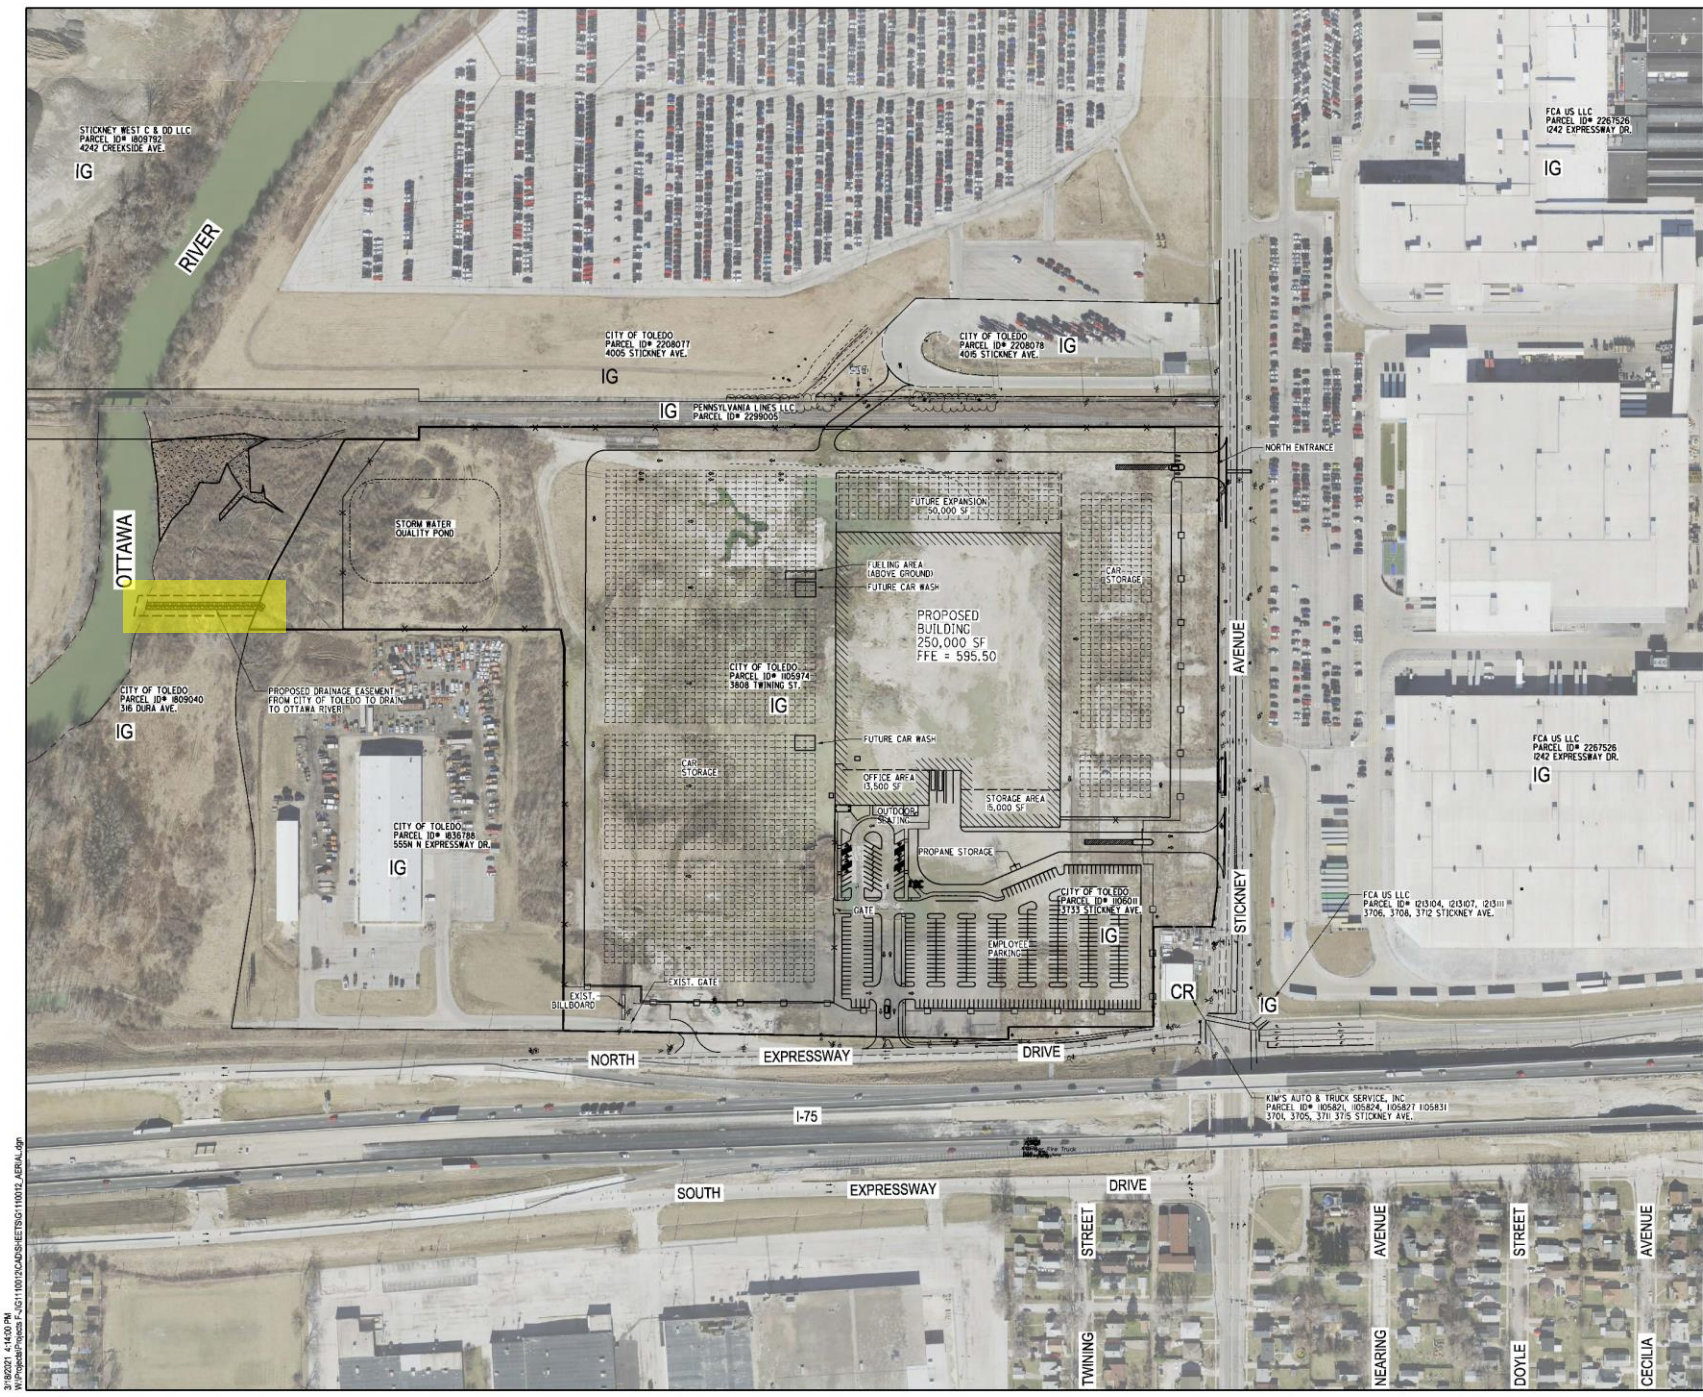

3/16/2021 4:14:00 PM  
 W:\Project\Projects\_F\4011107\CAD\SHETS\110012\_AERIAL.dwg



C4	AERIAL PLAN	MOPAR / STELLANTIS TOLEDO 3733 STICKNEY AVE TOLEDO, OHIO	GHAFARI ASSOCIATES LLC 11701 MICHIGAN AVENUE CLEVELAND, OH 44128	 www.MannikSmithGroup.com	THIS DRAWING IS THE PROPERTY OF MANNIK SMITH GROUP TEL: 440-498-0222 FAX: 440-498-1928 PROJECT NO.: 02220021 PROJECT DATE: 01/11/2021 DRAWN BY: JSC CHECKED BY: JSM
		PREPARED FOR:	TECHNICAL SKILL: CREATIVE SPIRIT:	DATE: // / // BY: // / // CHECKED: // / //	