


THIS DRAWING IS THE LEGAL PROPERTY OF THE ARCHITECT, AND IS CONSIDERED AN "INSTRUMENT OF SERVICE" AND IT MAY NOT BE REPRODUCED WITHOUT THE EXPRESSED WRITTEN PERMISSION OF THE ARCHITECT


REQUESTED VARIANCE of
1105.0202 HEIGHT of 20'

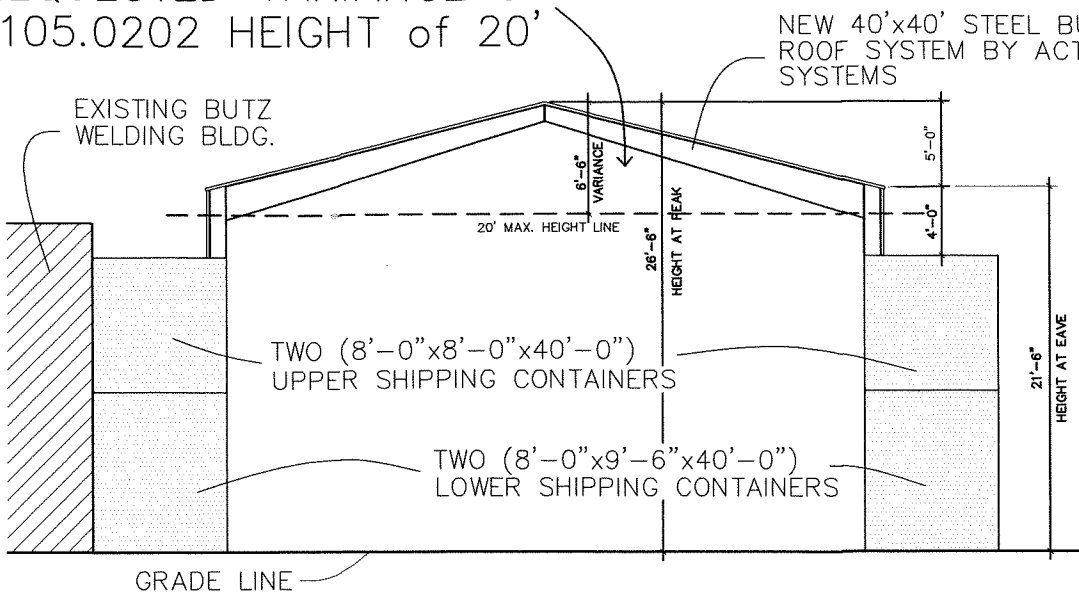

NORTHWEST ELEVATION
SCALE 3/16" = 1'-0"

ZONED: IL

LIBBY GLASS, LLC – PARKING LOT – ZONED 10-IG ↑
PARCEL NO. 1432467

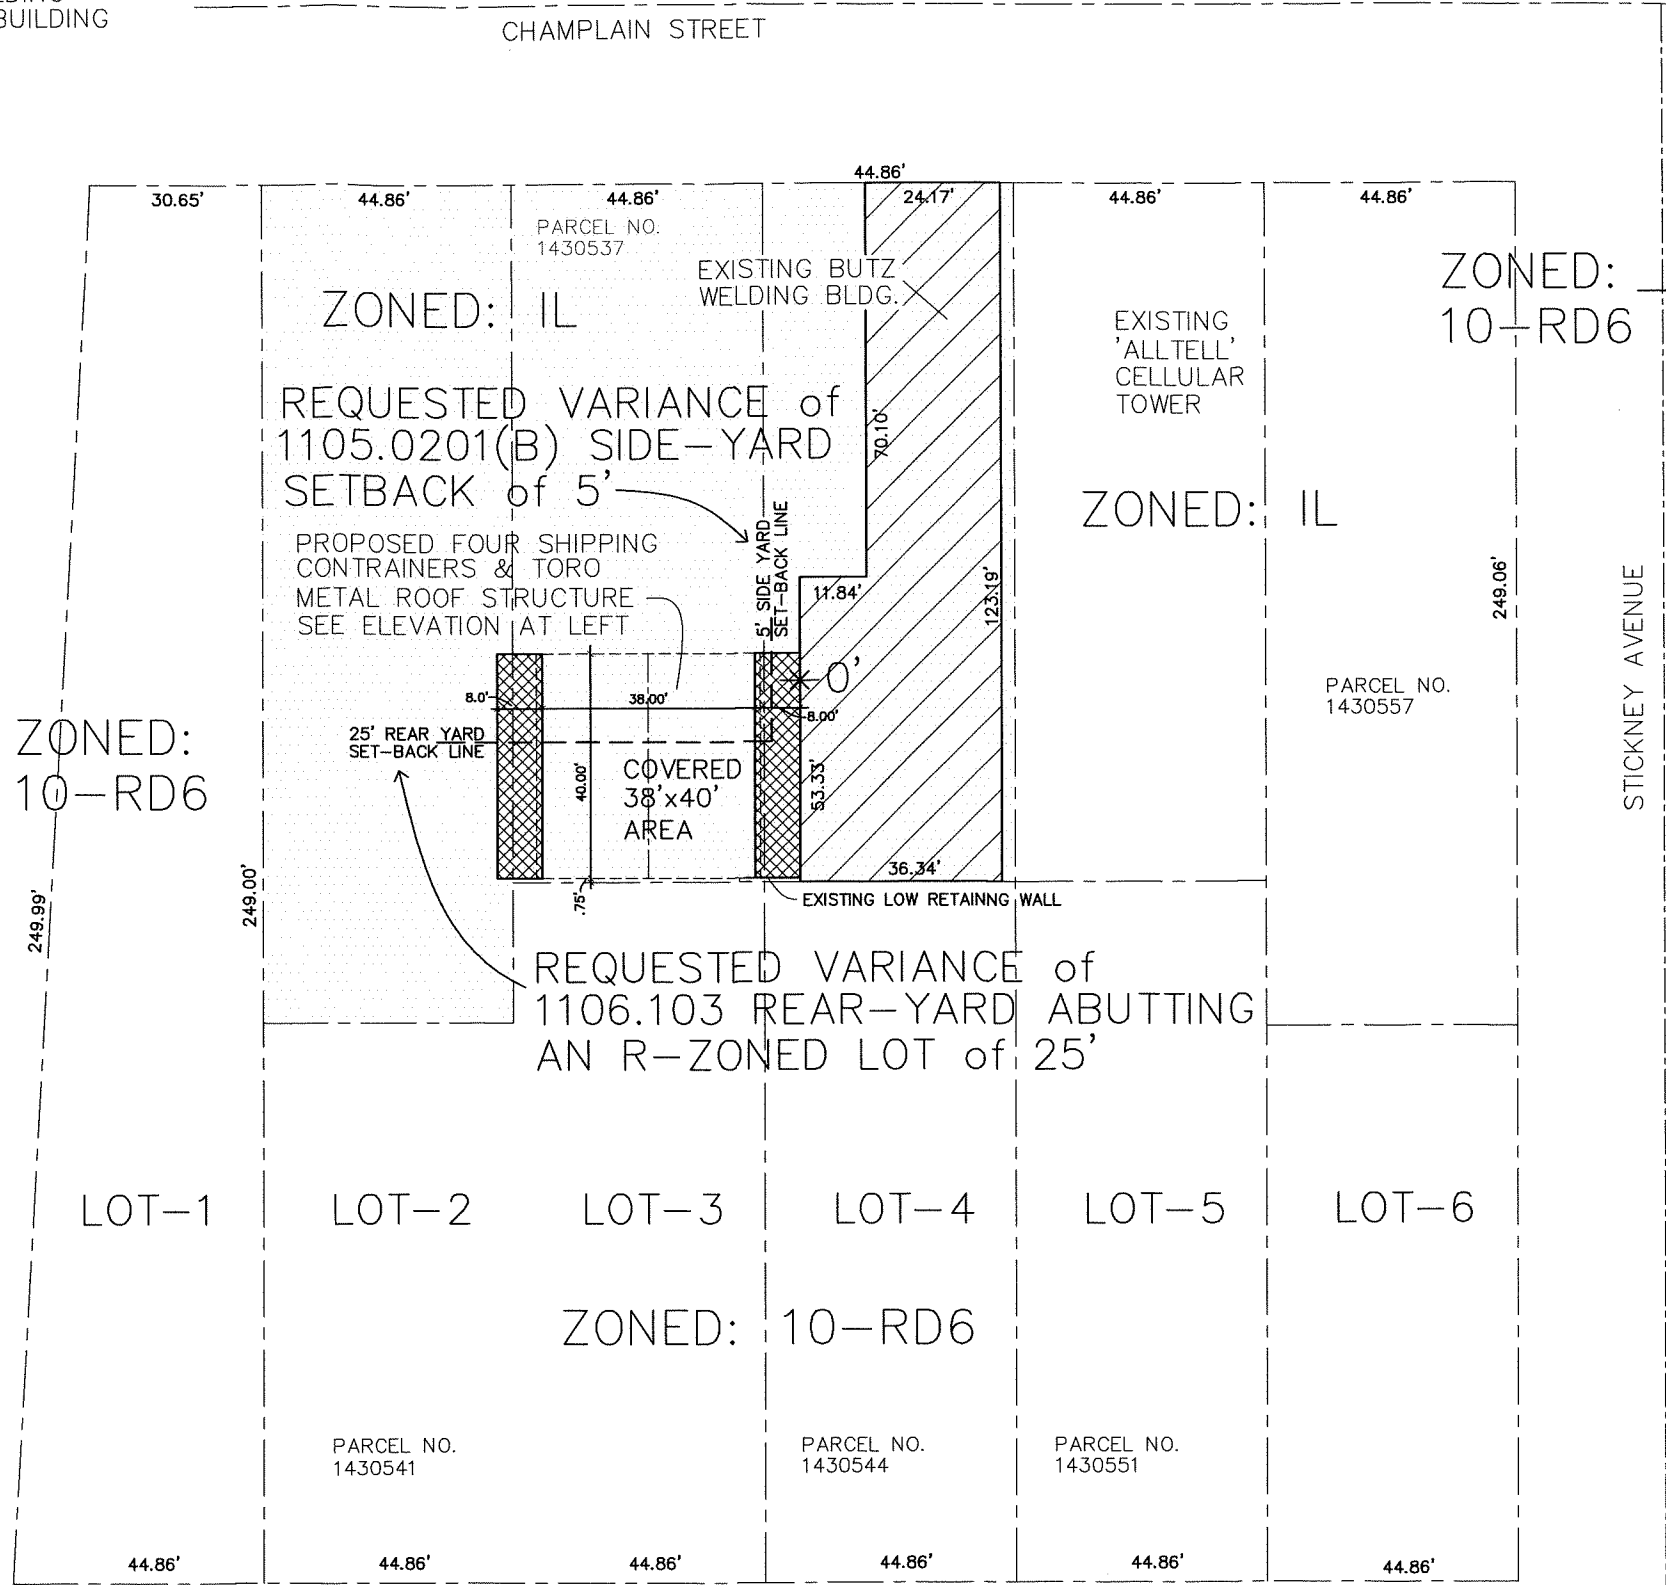

S I T E P L A N
SCALE 1" = 10'

5-9

15.8.25

SCOTT J. HEACOCK / ARCHITECT
1303 SABRA ROAD
TOLEDO, OHIO 43612
419/260-8779
sjharch@buckeye-express.com

SCOTT J. HEACOCK/AA
LICENSE #4953
EXPIRATION 12/31/25

PRELIMINARY DESIGN CONCEPT PLAN
A NEW EXTERIOR STORAGE AREA & SHEDS for:
BUTZ WELDING (REGINALD BUTZ, OWNER)
1540 Champlain Street, Toledo, Ohio 43604

2529
OWNER'S REVIEW &
BZA SUBMISSION
May 7, 2025
SHEET NO.
A-1
5-10
SET OF: 1