


EXHIBIT A

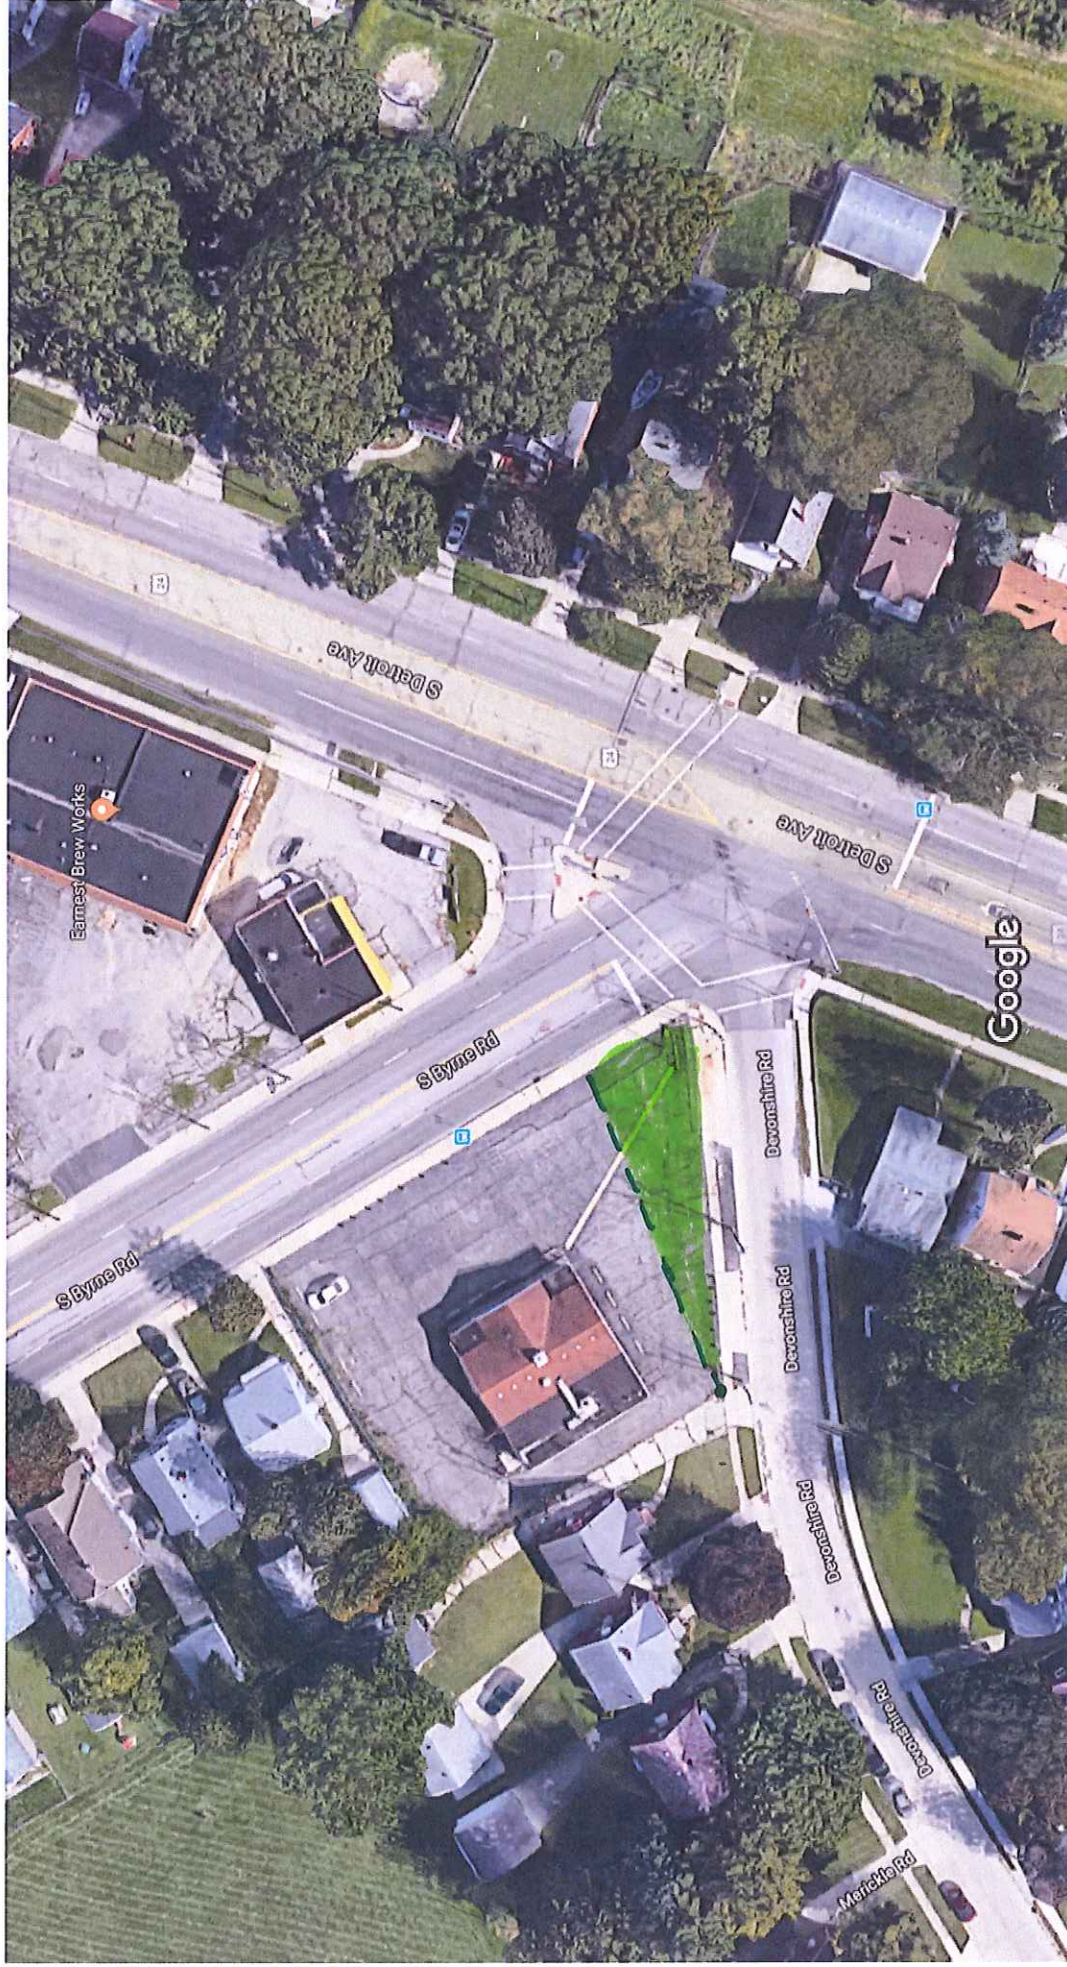

3188 S. BYRNE

3188 S. BYRNE

DESCRIPTION	SQ. FT.	ACRES
PRO	0.0000	0.0000
NET TAKE	2305.1225	0.0529
TOTAL	2305.1225	0.0529

— CURRENT RIGHT-OF-WAY
 — RIGHT OF WAY TO BE ACQUIRED

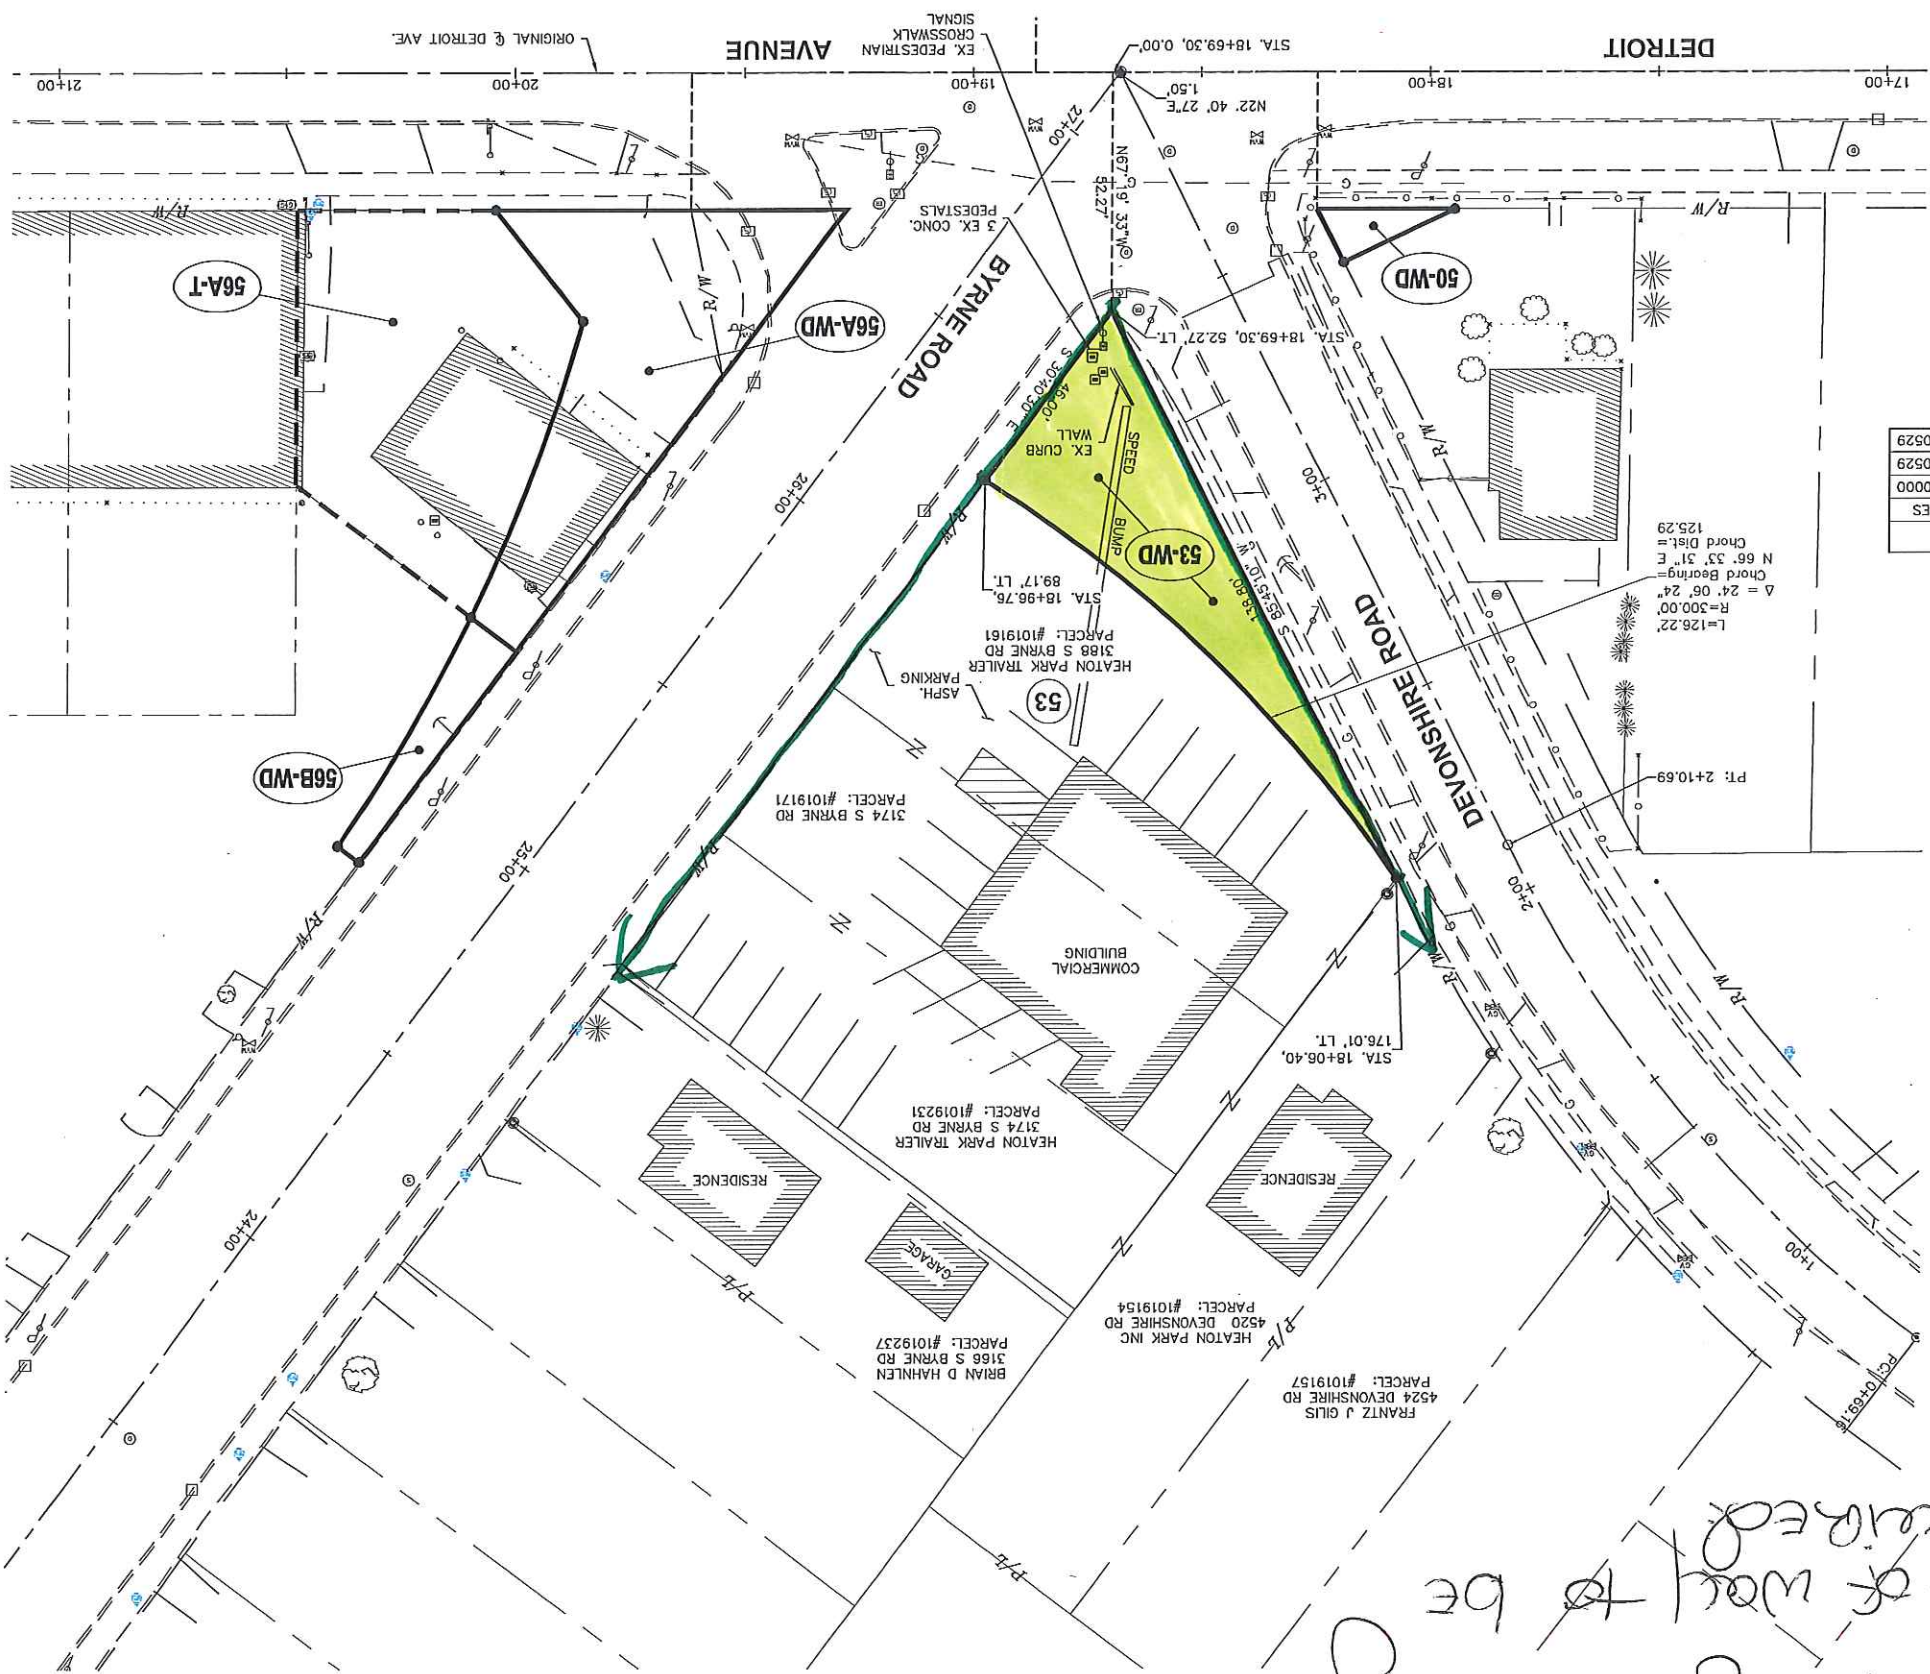


EXHIBIT A

RIGHT-OF-WAY SHELL - DETROIT AVENUE
53-WD (DETROIT AVE. & DEVONSHIRE RD. & BYRNE RD.)

DETROIT AVENUE
ROADWAY RECONSTRUCTION
ANTHONY WAYNE TO COPELAND

XX

Calculated: .
 Checked: .

Horizontal Scale In Feet
 0 10 20 40