


2510 PERRYBURG-HOLLAND

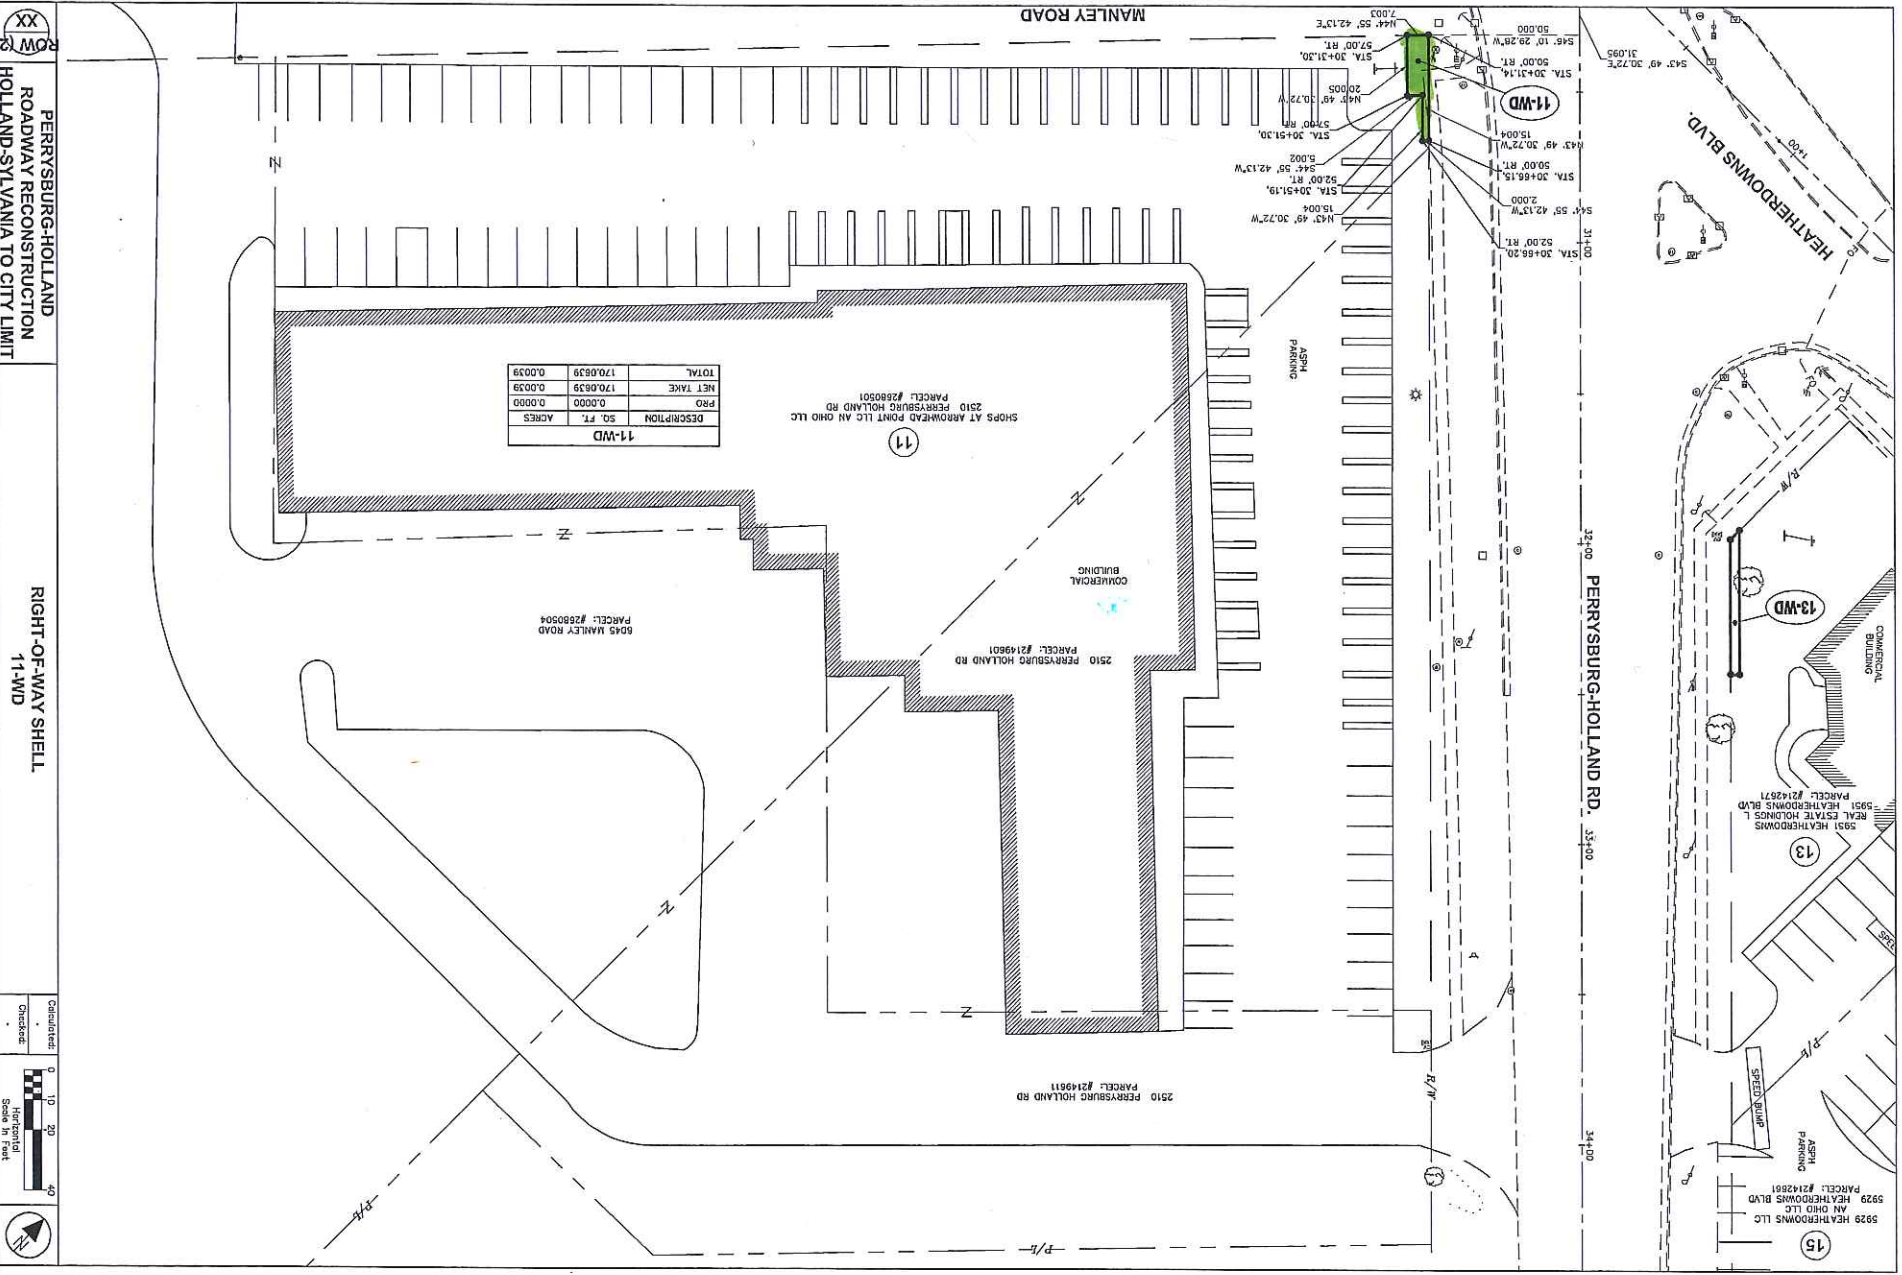

DESCRIPTION	SQ. FT.	ACRES
PRO	0.0000	0.0000
NET TAKE	1700839	0.0039
TOTAL	1700839	0.0039

PERRYBURG-HOLLAND
ROADWAY RECONSTRUCTION
HOLLAND-SPYGLASS TO CITY LIMIT

RIGHT-OF-WAY SHELL
11-WD

Checked: _____
 Date: _____
 Scale: 1" = 40'
 Horizontal
 Scale: 1" = 40'
 Vertical
 Scale: 1" = 40'

2510 PERRYSBURG HOLLAND

