


EXHIBIT A

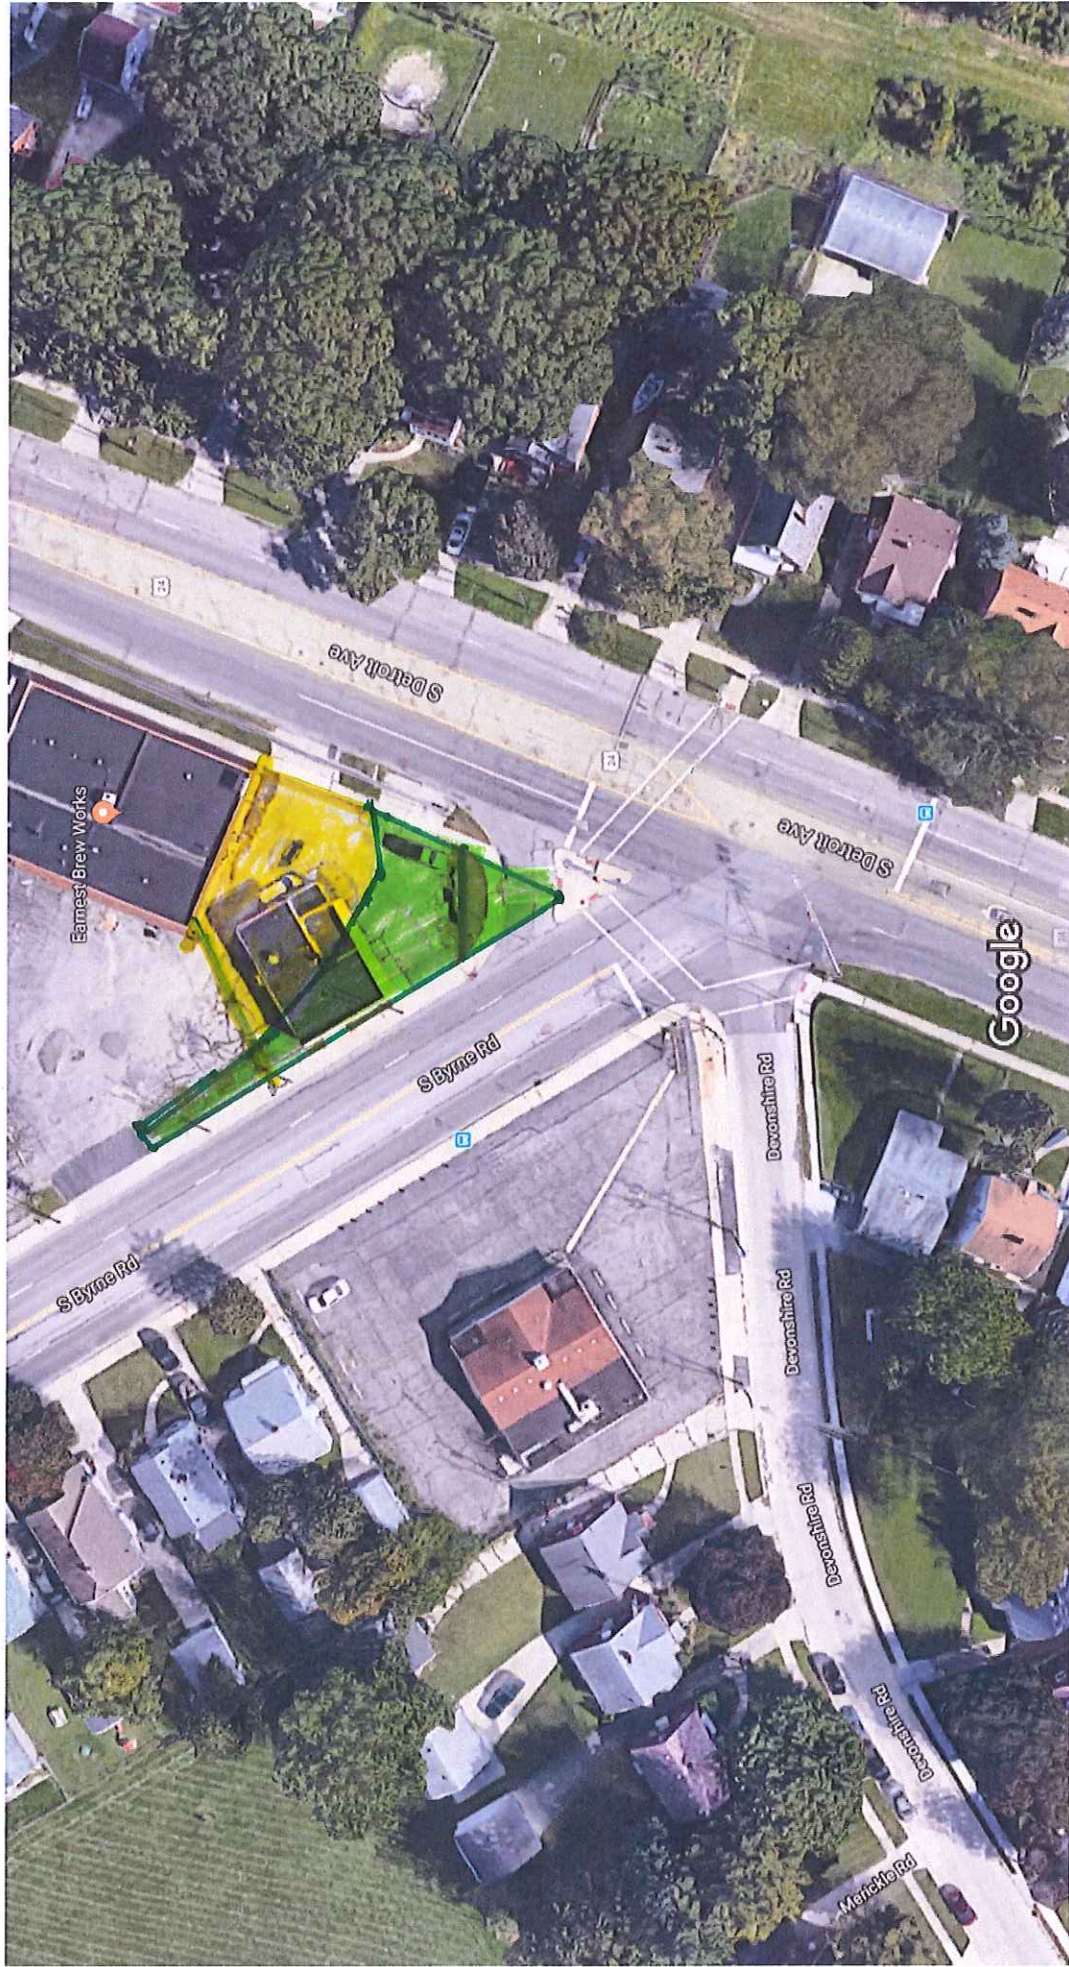

Imagery ©2018 Google, Map data ©2018 Google 20 ft

4346 S DETROIT

4346 S. Detroit

DESCRIPTION	SQ. FT.	ACRES
53-WD	2305.1225	0.0529
PRO	0.0000	0.0000
NET TAKE	2305.1225	0.0529
TOTAL	2305.1225	0.0529

— CURRENT right-of-way
 — PERMANENT right of way
 — To be acquired
 — TEMPORARY area for
 Building removal &
 grading

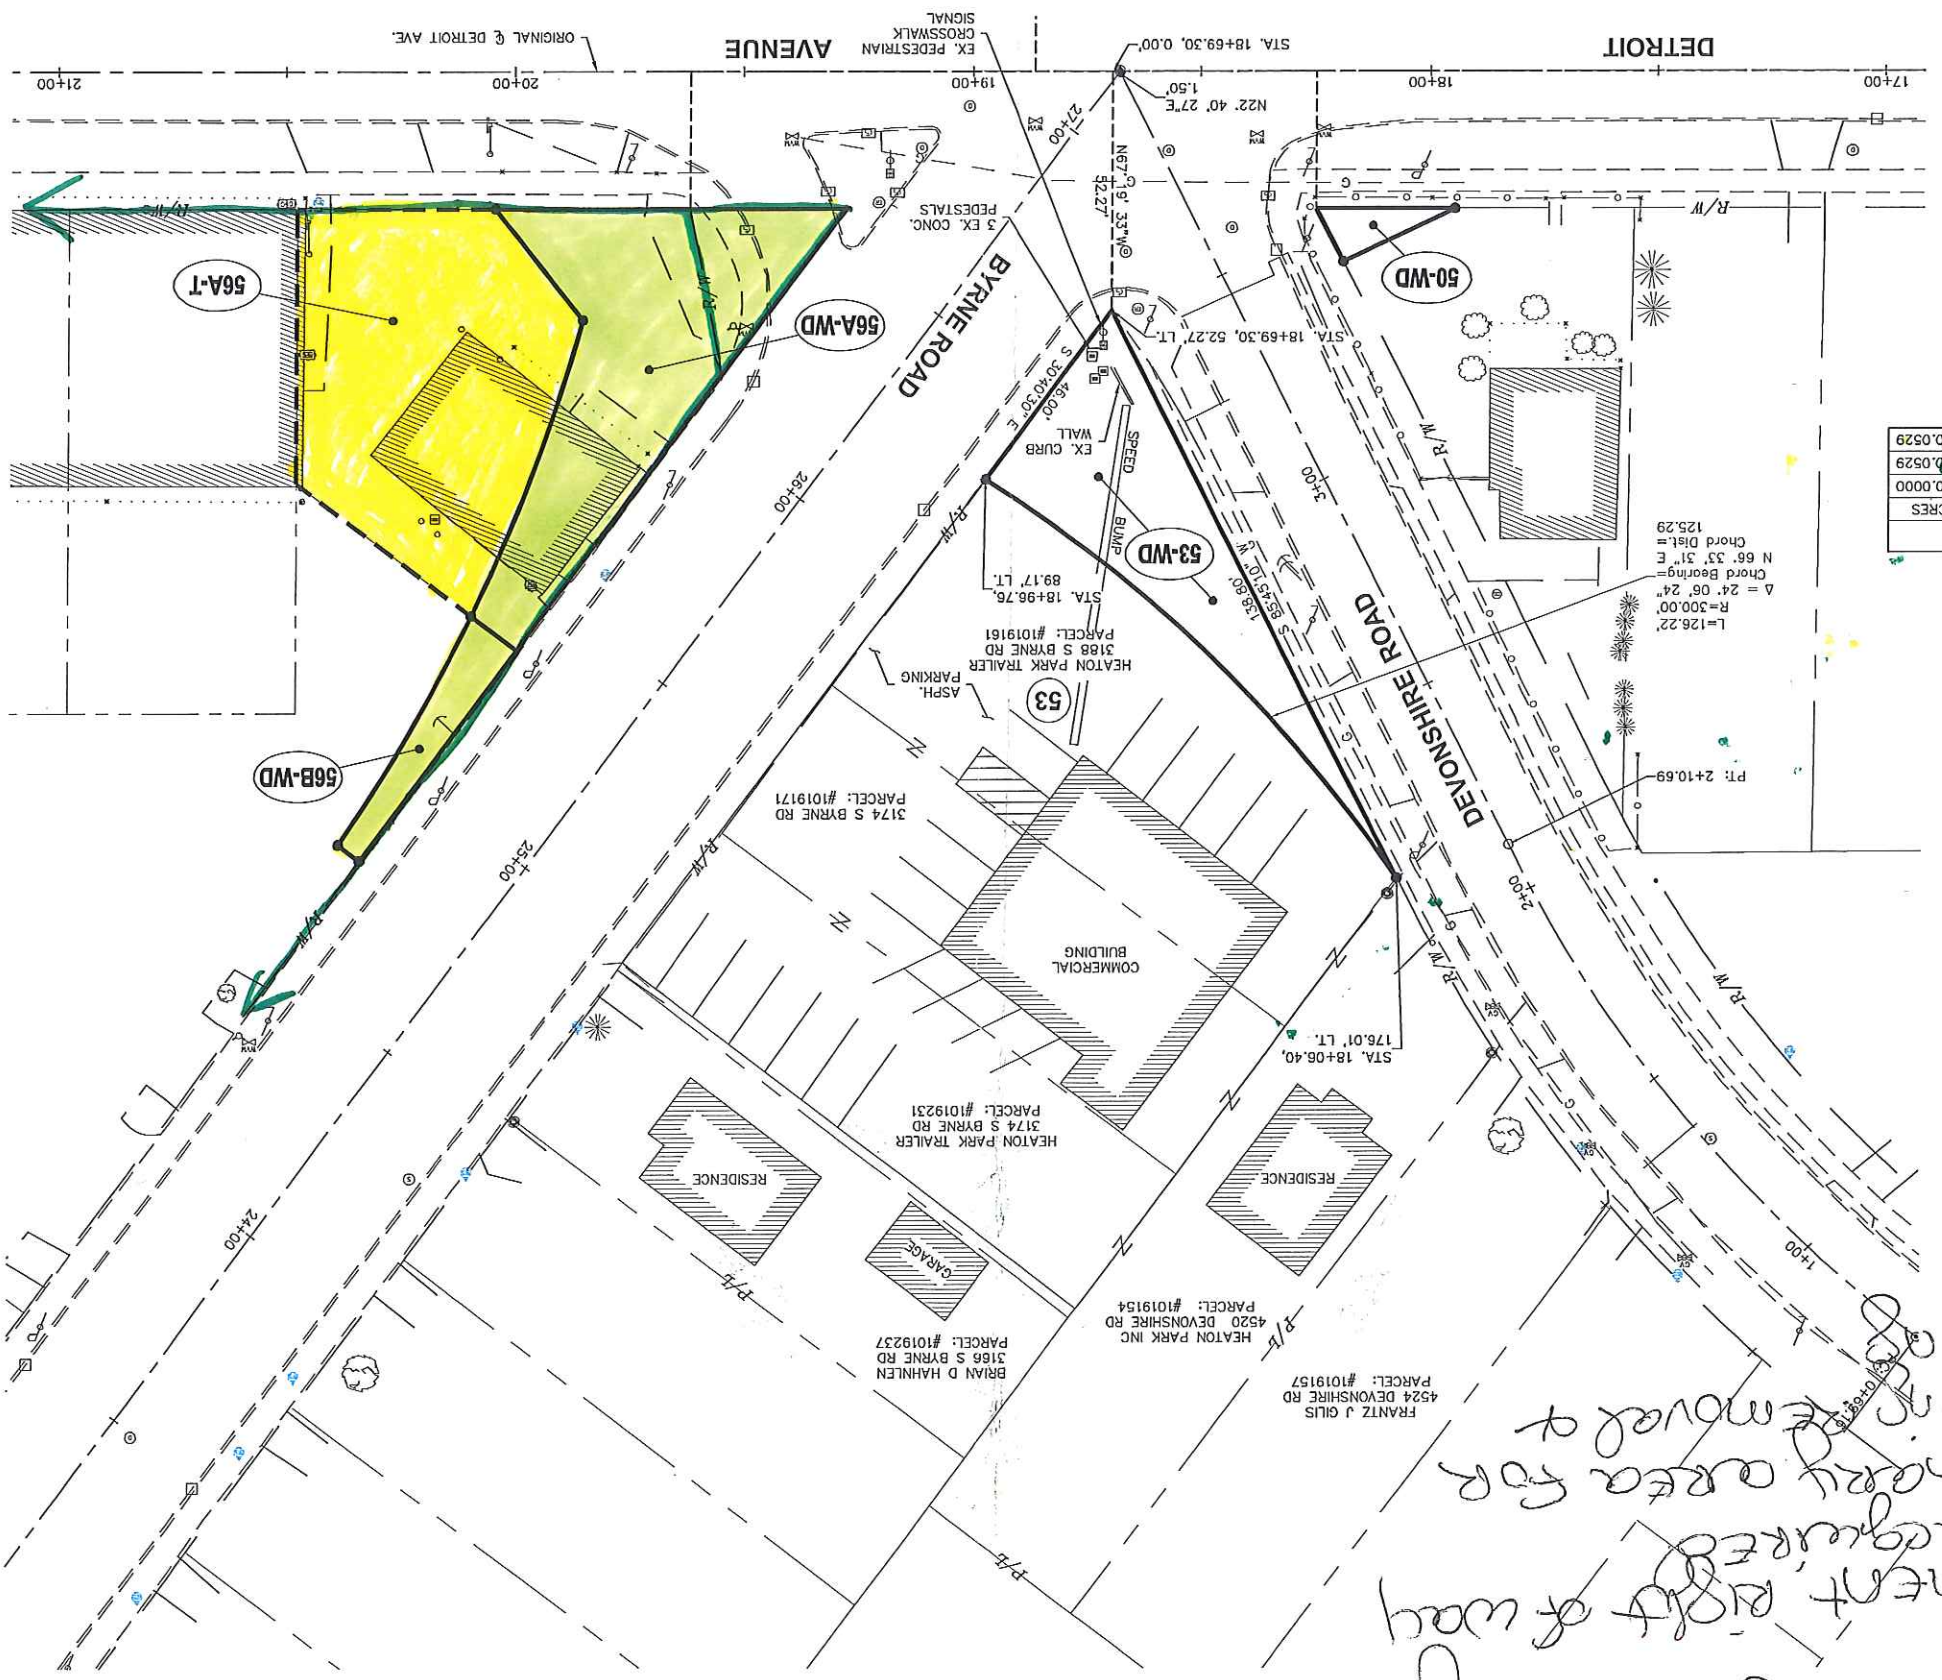


EXHIBIT A

ROW XX

DETROIT AVENUE
 ROADWAY RECONSTRUCTION
 ANTHONY WAYNE TO COPELAND

RIGHT-OF-WAY SHELL - DETROIT AVENUE
 53-WD (DETROIT AVE. & DEVONSHIRE RD. & BYRNE RD.)

Calculated: 0 10 20 40
 Checked:

Horizontal
 Scale in Feet