


EXHIBIT B-1

(non exclusive area for license indicated by yellow outline)

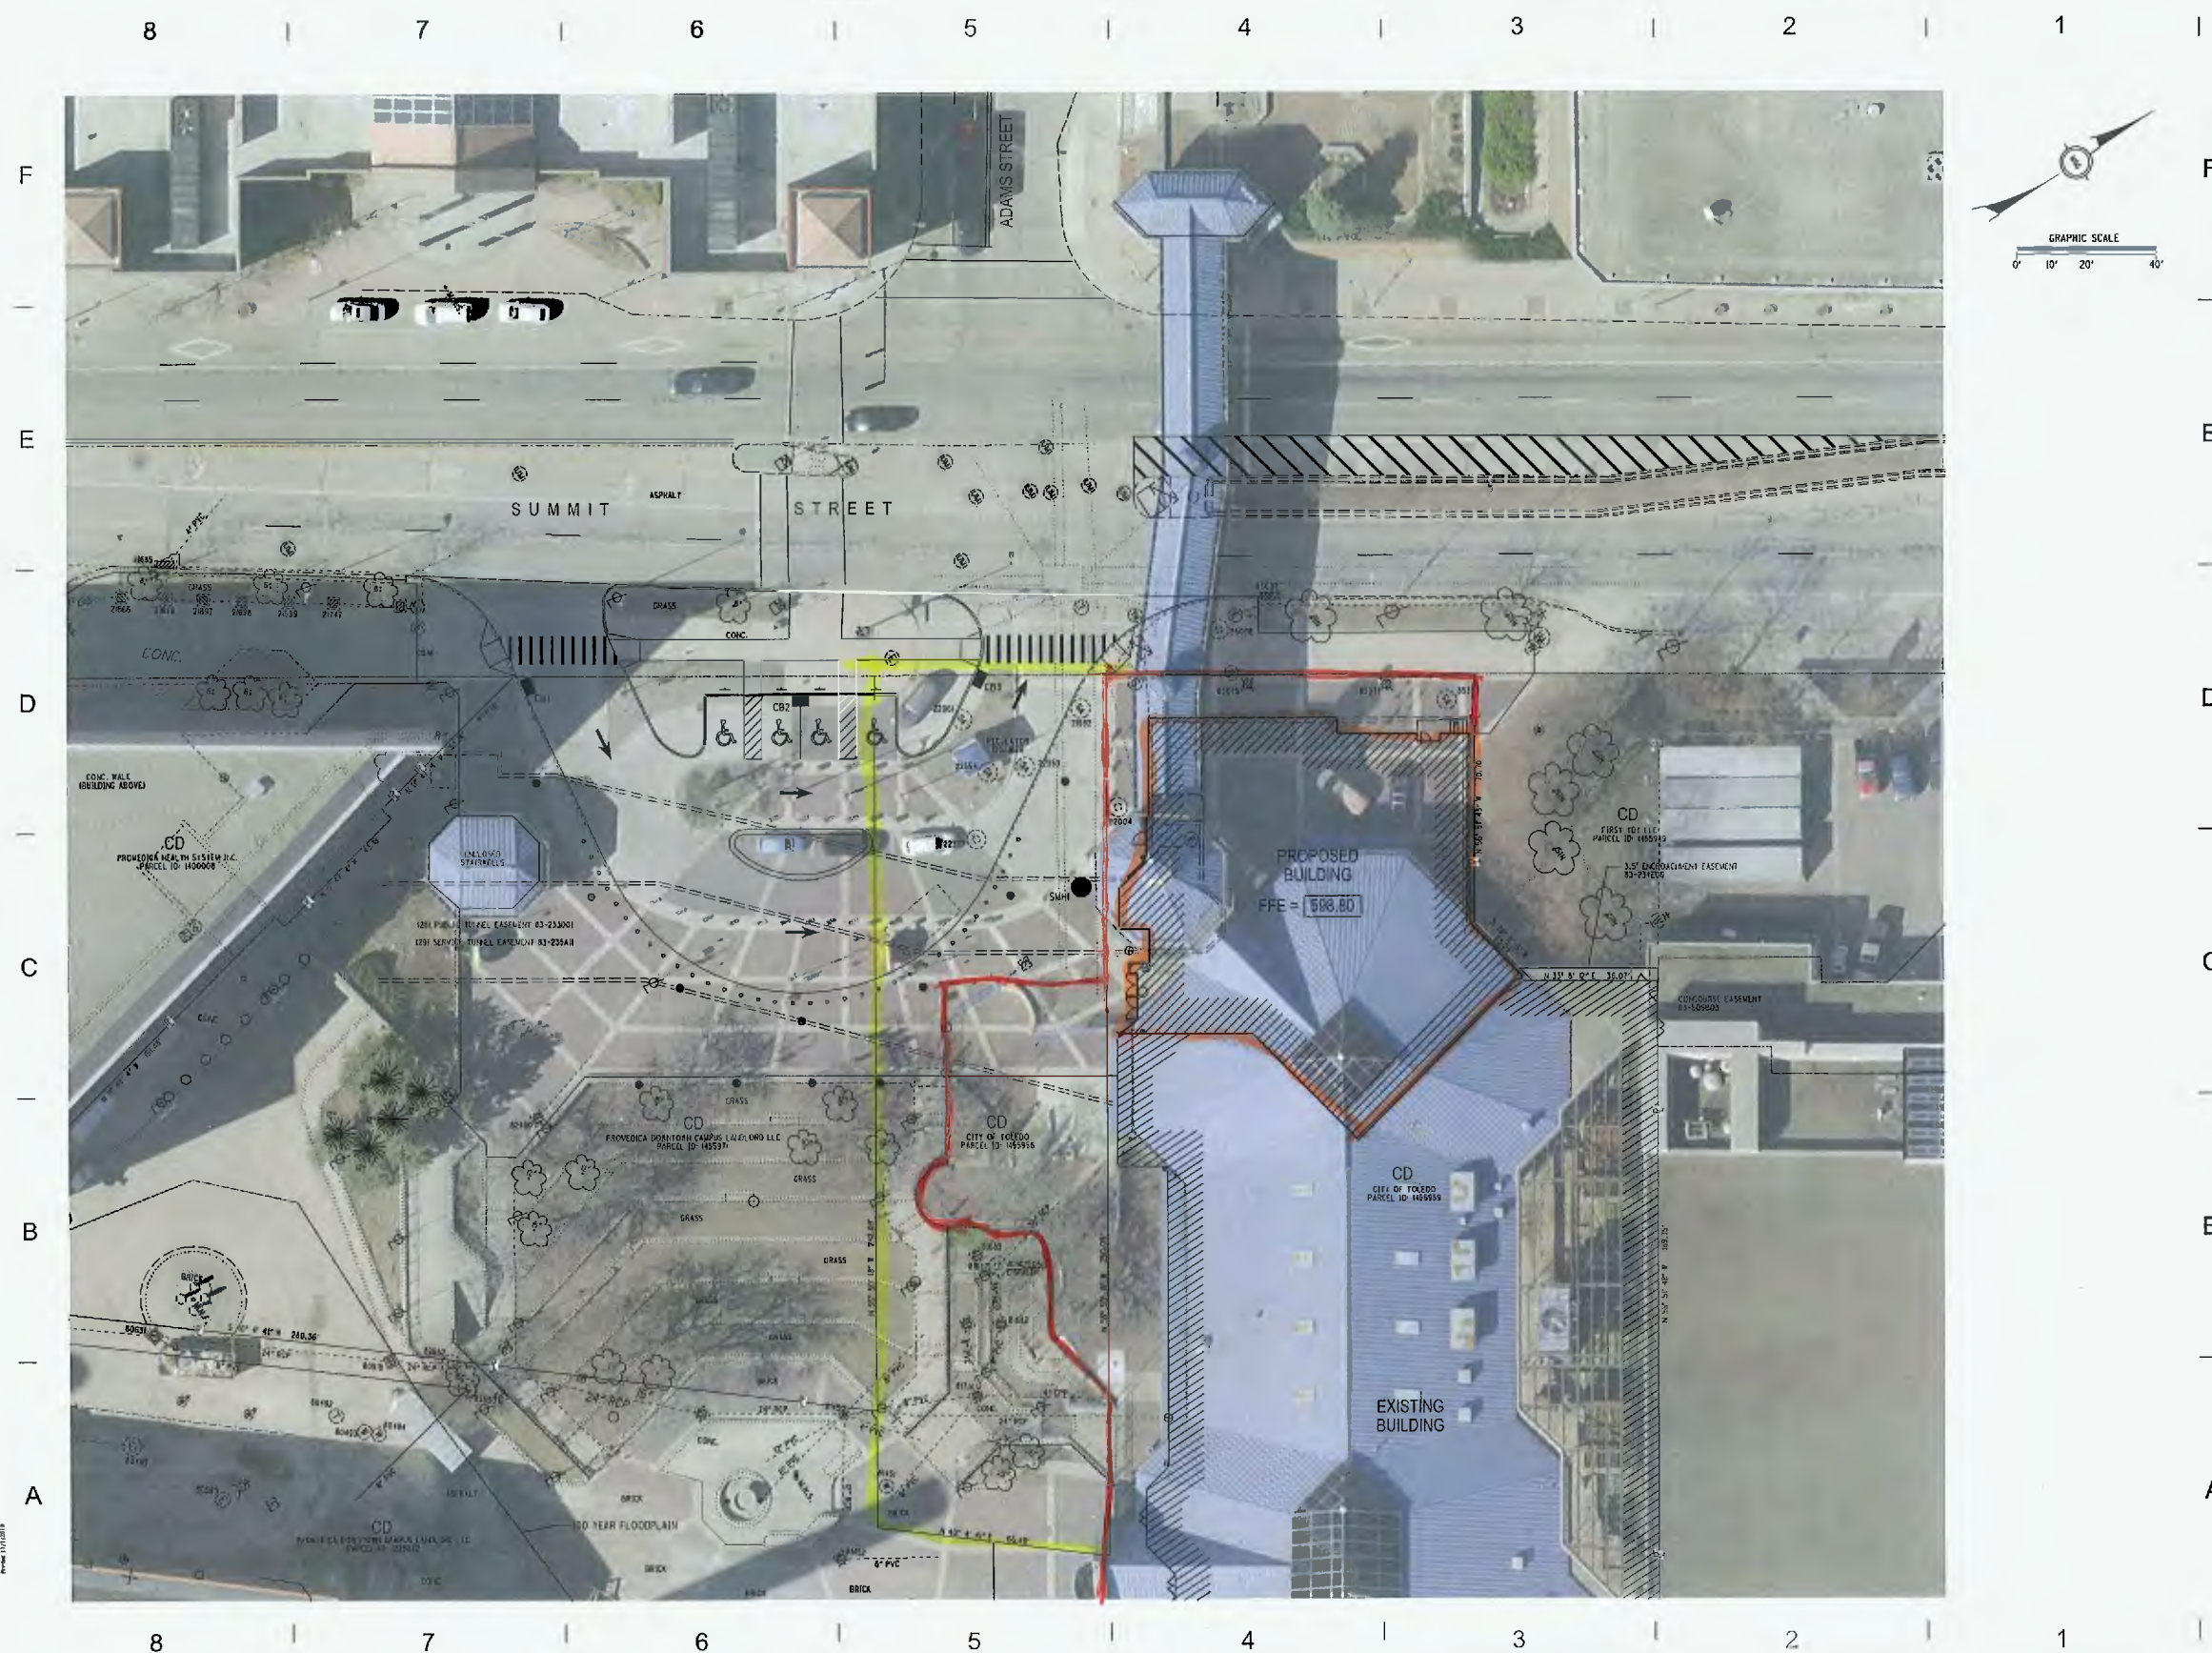

PROJECT TITLE
**IMAGINATION STATION-
THEATRE AND RENOVATIONS**
1 DISCOVERY WAY
TOLEDO, OH 43604

01.24.2019
1.10.2018
CHECKED JEC
APPROVED JSM
TCI JOB NO. 106695

PLANNING COMMISSION SUBMITTAL
SCHEMATIC DESIGN
SHEET TITLE
AERIAL PLAN
SHEET NO.
C3.0