



Central & Secor Safety
3301 Central Ave acquisition

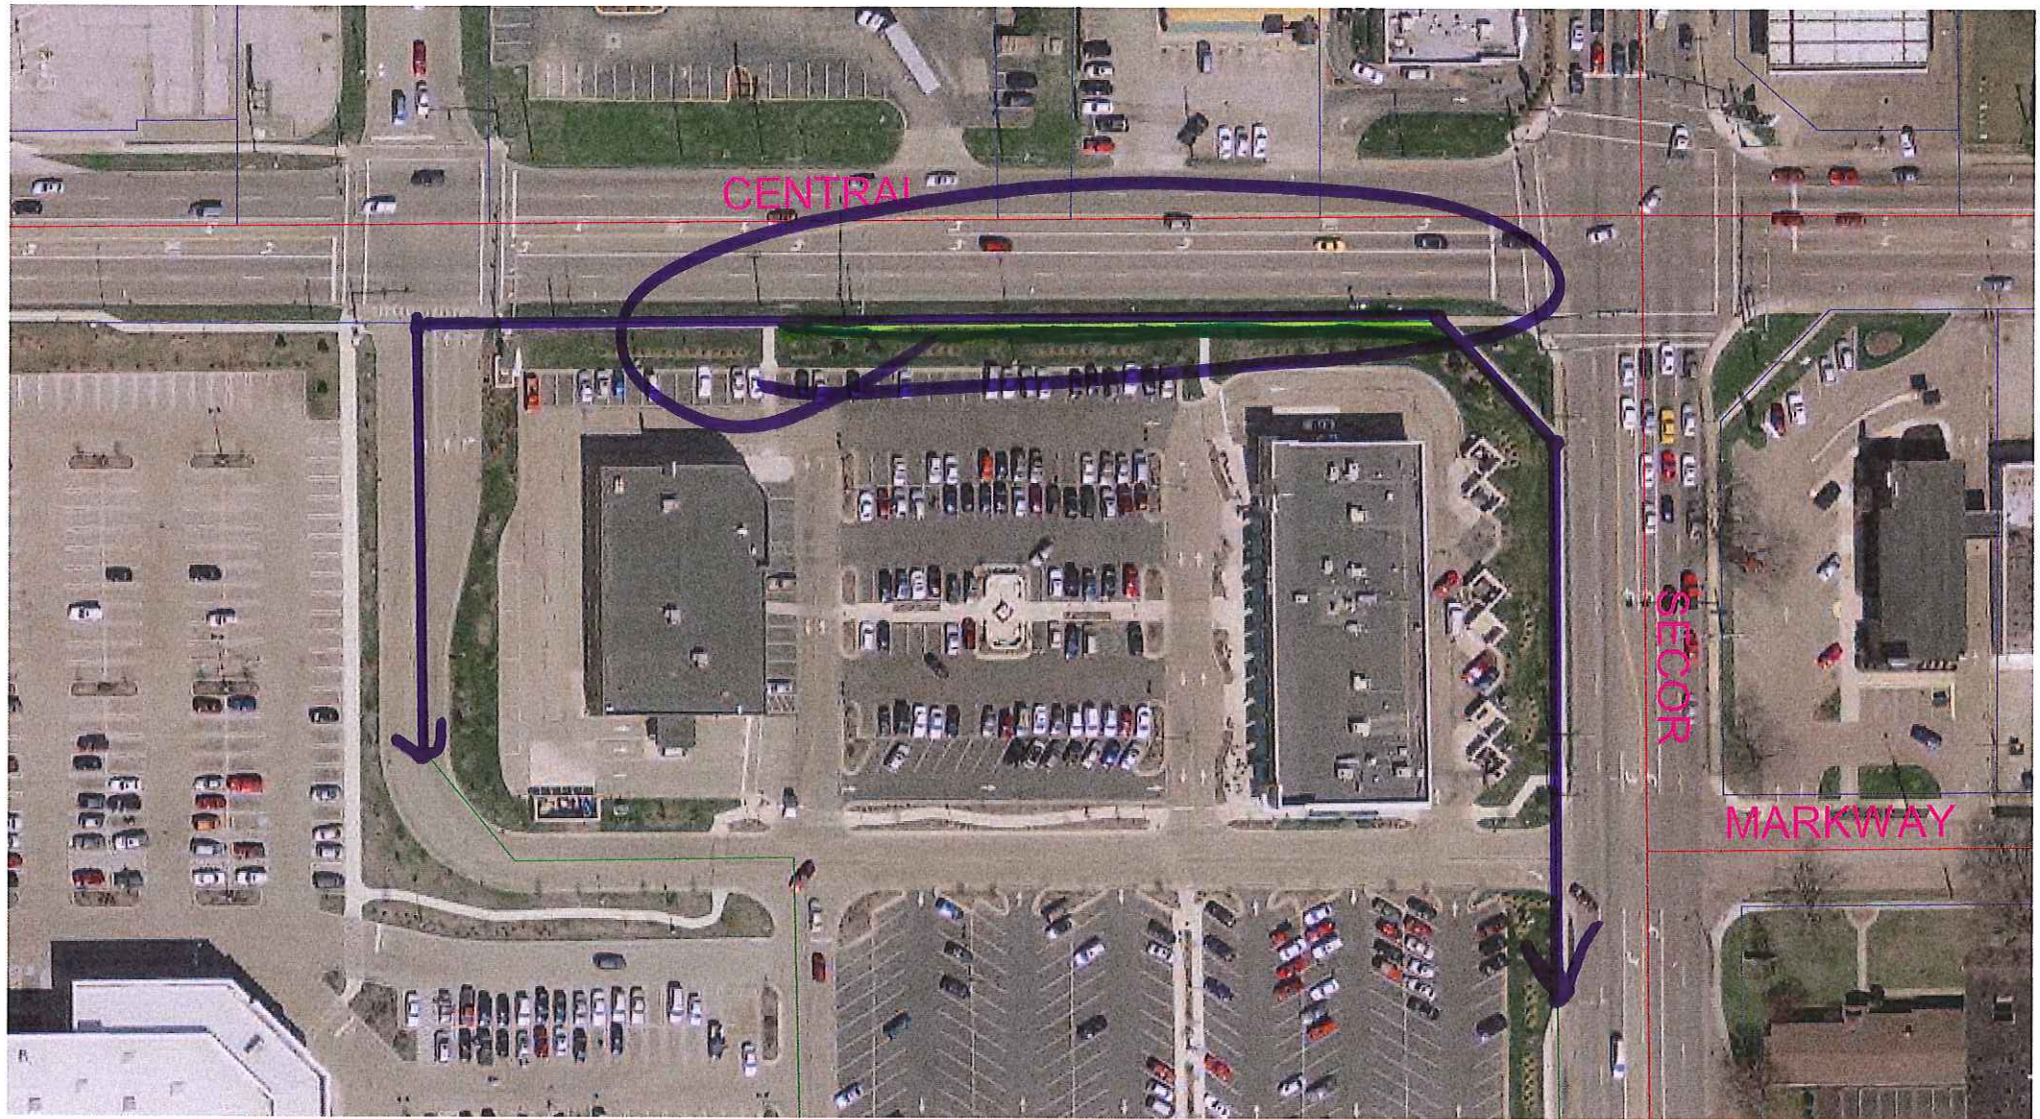

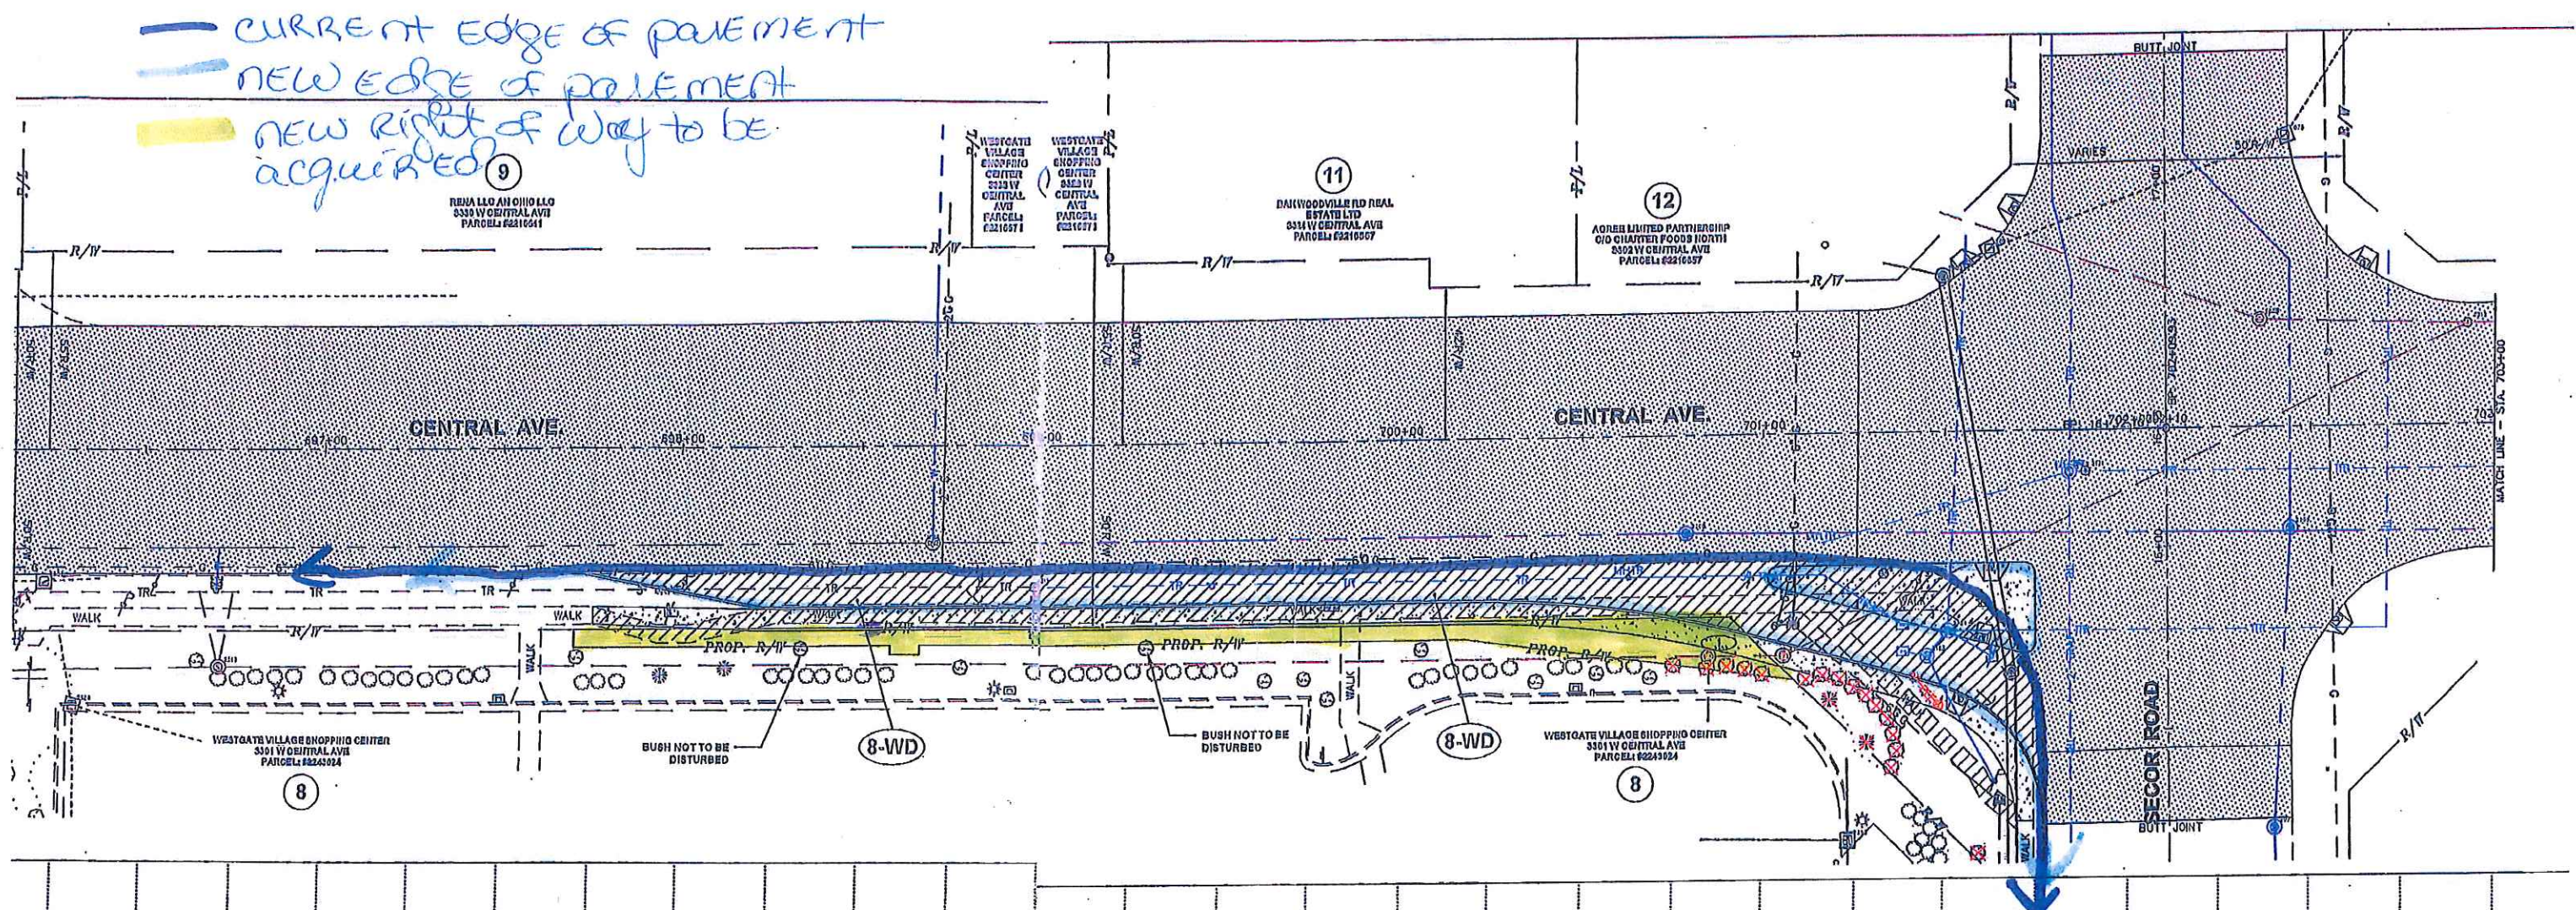


X:\15000-15999\15120\DWG\15120-RW-Shell.dwg, 19, 2/7/2017 10:33:21 AM, steinkid

TOTAL NUMBER OF:
2 OWNERSHIPS
2 PARCELS
0 TOTAL TAKES
0 OWNERSHIPS W/ STRUCTURES INVOLVED
0 OWNERSHIPS W/ "P" ITEMS

SUMMARY OF ADDITIONAL RIGHT OF WAY

ALL PARCEL ACQUIRED IN THE NAME OF THE CITY OF TOLEDO
NET RESIDUE = RECORD AREA - TOTAL P.R.O. - NET TAKE

PARCEL NO.	OWNER	FROM SHEET NO.	AS RECORDED VOLUME OR MICROFICHE NO.	PAGE NO. OR LOCATION	AUDITOR'S PARCEL NUMBER	RECORD AREA ACRES	TOTAL P.R.O. ACRES	TO BE ACQUIRED (ACRES)				NET RESIDUE		TYPE OF FUND	REMARKS & PERSONALTY	AS ACQUIRED	
								GROSS	P.R.O.	NET	STRUCTURE	LEFT	RIGHT			VOLUME	PAGE
6-T	COSTCO WHOLESALE CORP PROPERTY		20070328-0017553	LUC. CO.	2243025	13.2400	-	.0138	-	.01380	NO	N/A	13.2400		TEMPORARY R/W TO REMOVE CONCRETE ISLANDS		
8-WD	WESTGATE VILLAGE SHOPPING CENTER - 3301 W. CENTRAL		20101124-0049559	LUC. CO.	2243024	8.1500	-	.0486	-	.0486	NO	N/A	8.1014		PERMANENT RIGHT-OF-WAY		

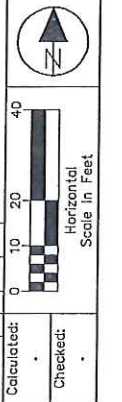

SUMMARY OF ADDITIONAL RIGHT-OF-WAY
AND RIGHT-OF-WAY SHELL

CENTRAL AVENUE IMPROVEMENTS
MANCHESTER TO DENSMORE

19
19

NOTE: UNDER NO CIRCUMSTANCES ARE TEMPORARY EASEMENTS ACQUIRED FOR THE PURPOSE OF STRUCTURE REMOVAL TO BE USED FOR STORAGE OF MATERIAL OR EQUIPMENT BY THE CONTRACTOR. UPON COMPLETION OF THE WORK REQUIRED FOR SUCH REMOVAL AND SUBSEQUENT RECLAMATION, THE EASEMENT SHALL BE VACATED IMMEDIATELY.
ALL TEMPORARY PARCELS TO BE 24 MONTHS DURATION

