
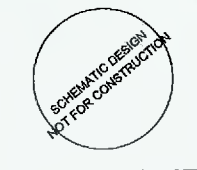


EXHIBIT B-1

(non exclusive area for license indicated by yellow outline)

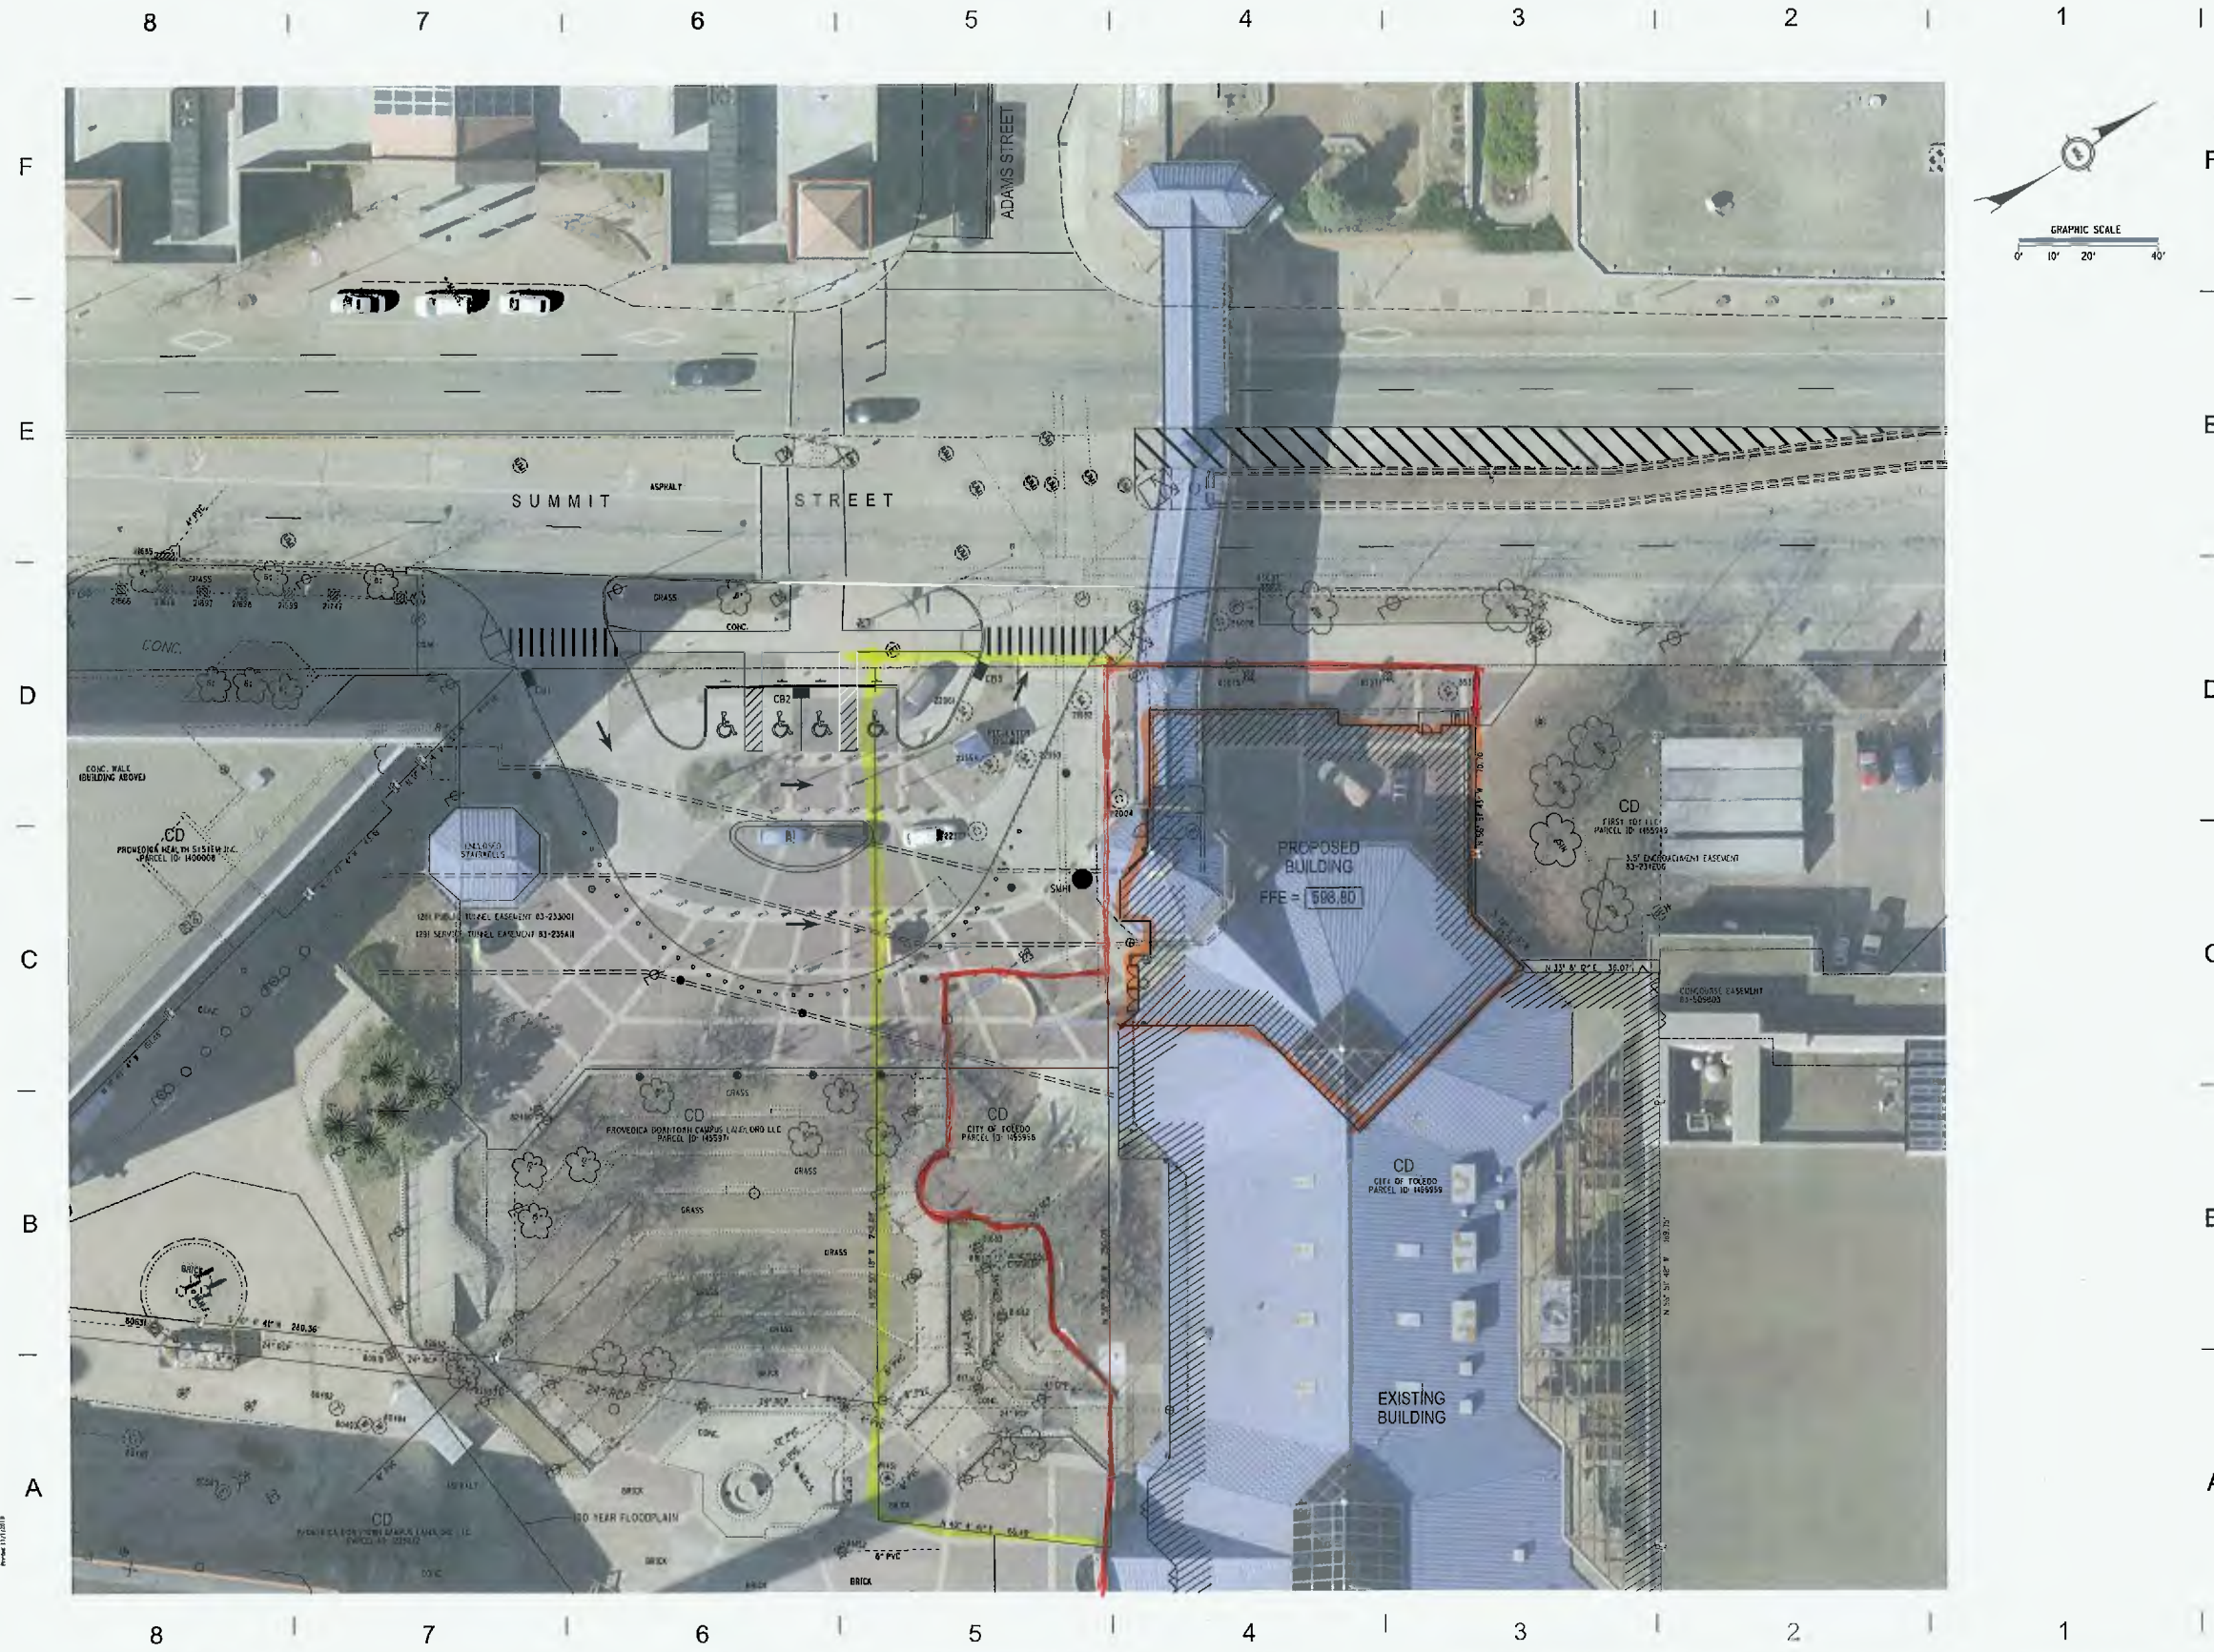

PROJECT TITLE
**IMAGINATION STATION-
THEATRE AND
RENOVATIONS**
1 DISCOVERY WAY
TOLEDO, OH 43604

01.24.2019 PLANNING COMMISSION SUBMITTAL
1.10.2018 SCHEMATIC DESIGN

CHECKED JEC
APPROVED JSM
TCI JOB NO. 106695

SHEET TITLE
AERIAL PLAN

SHEET NO.
C3.0