


3726 HOMEWOOD
 B2A25-00018

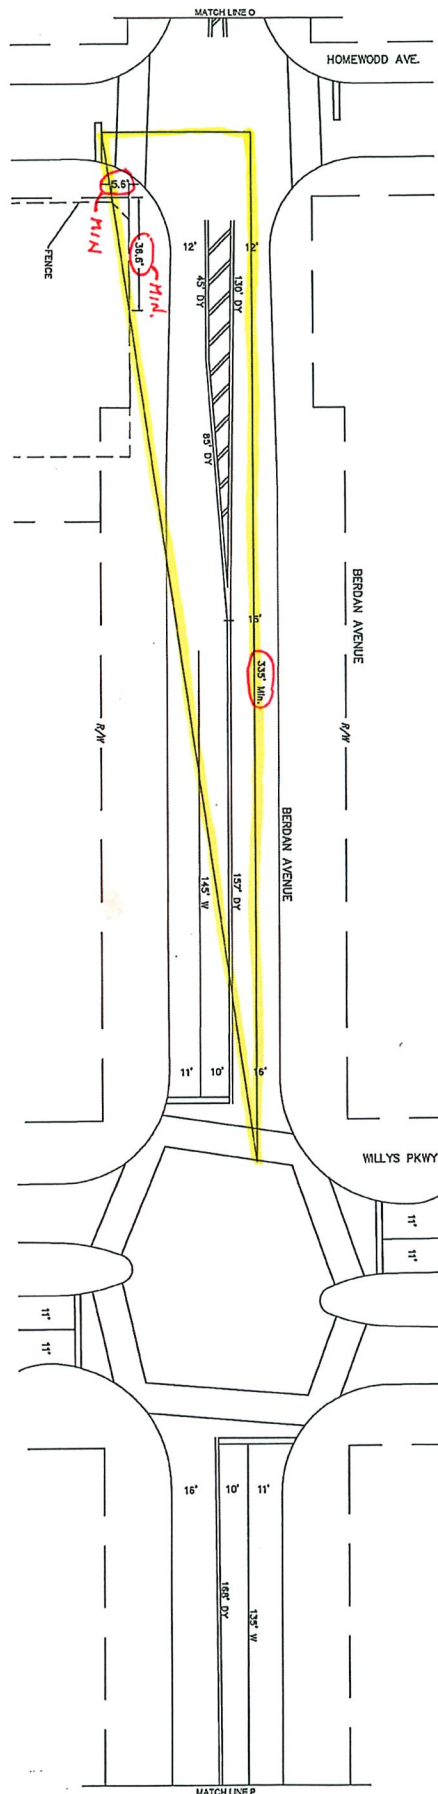

BERDAN RD.

SIGHT TRIANGLE FOR BERDAN & HOMEWOOD
 CITY OF TOLEDO DEPT. OF PUBLIC SERVICE, DIVISION OF TRANSPORTATION

Date:
 Calculated:
 Checked:

Revisions	Date:

