



Central & Secor Safety
3301 Central Ave acquisition

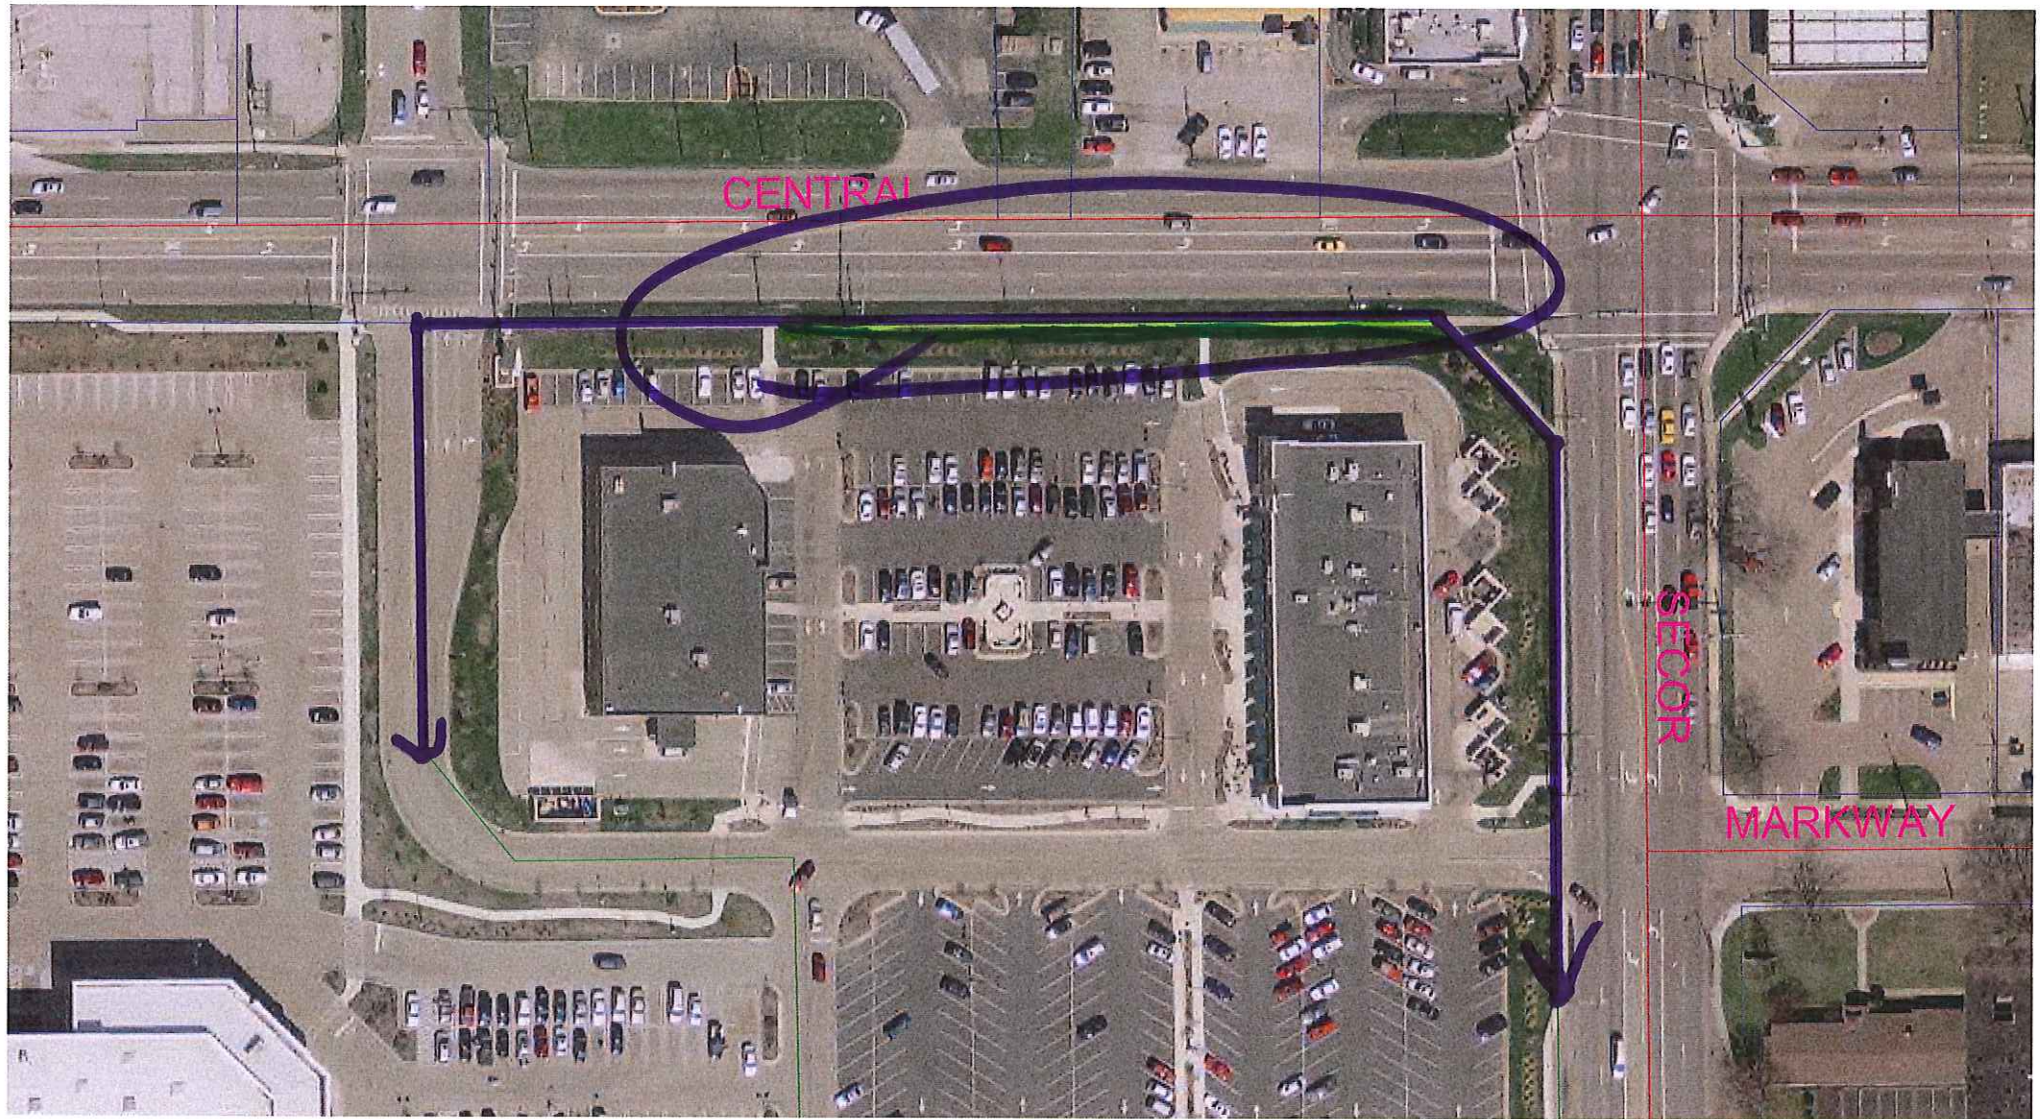

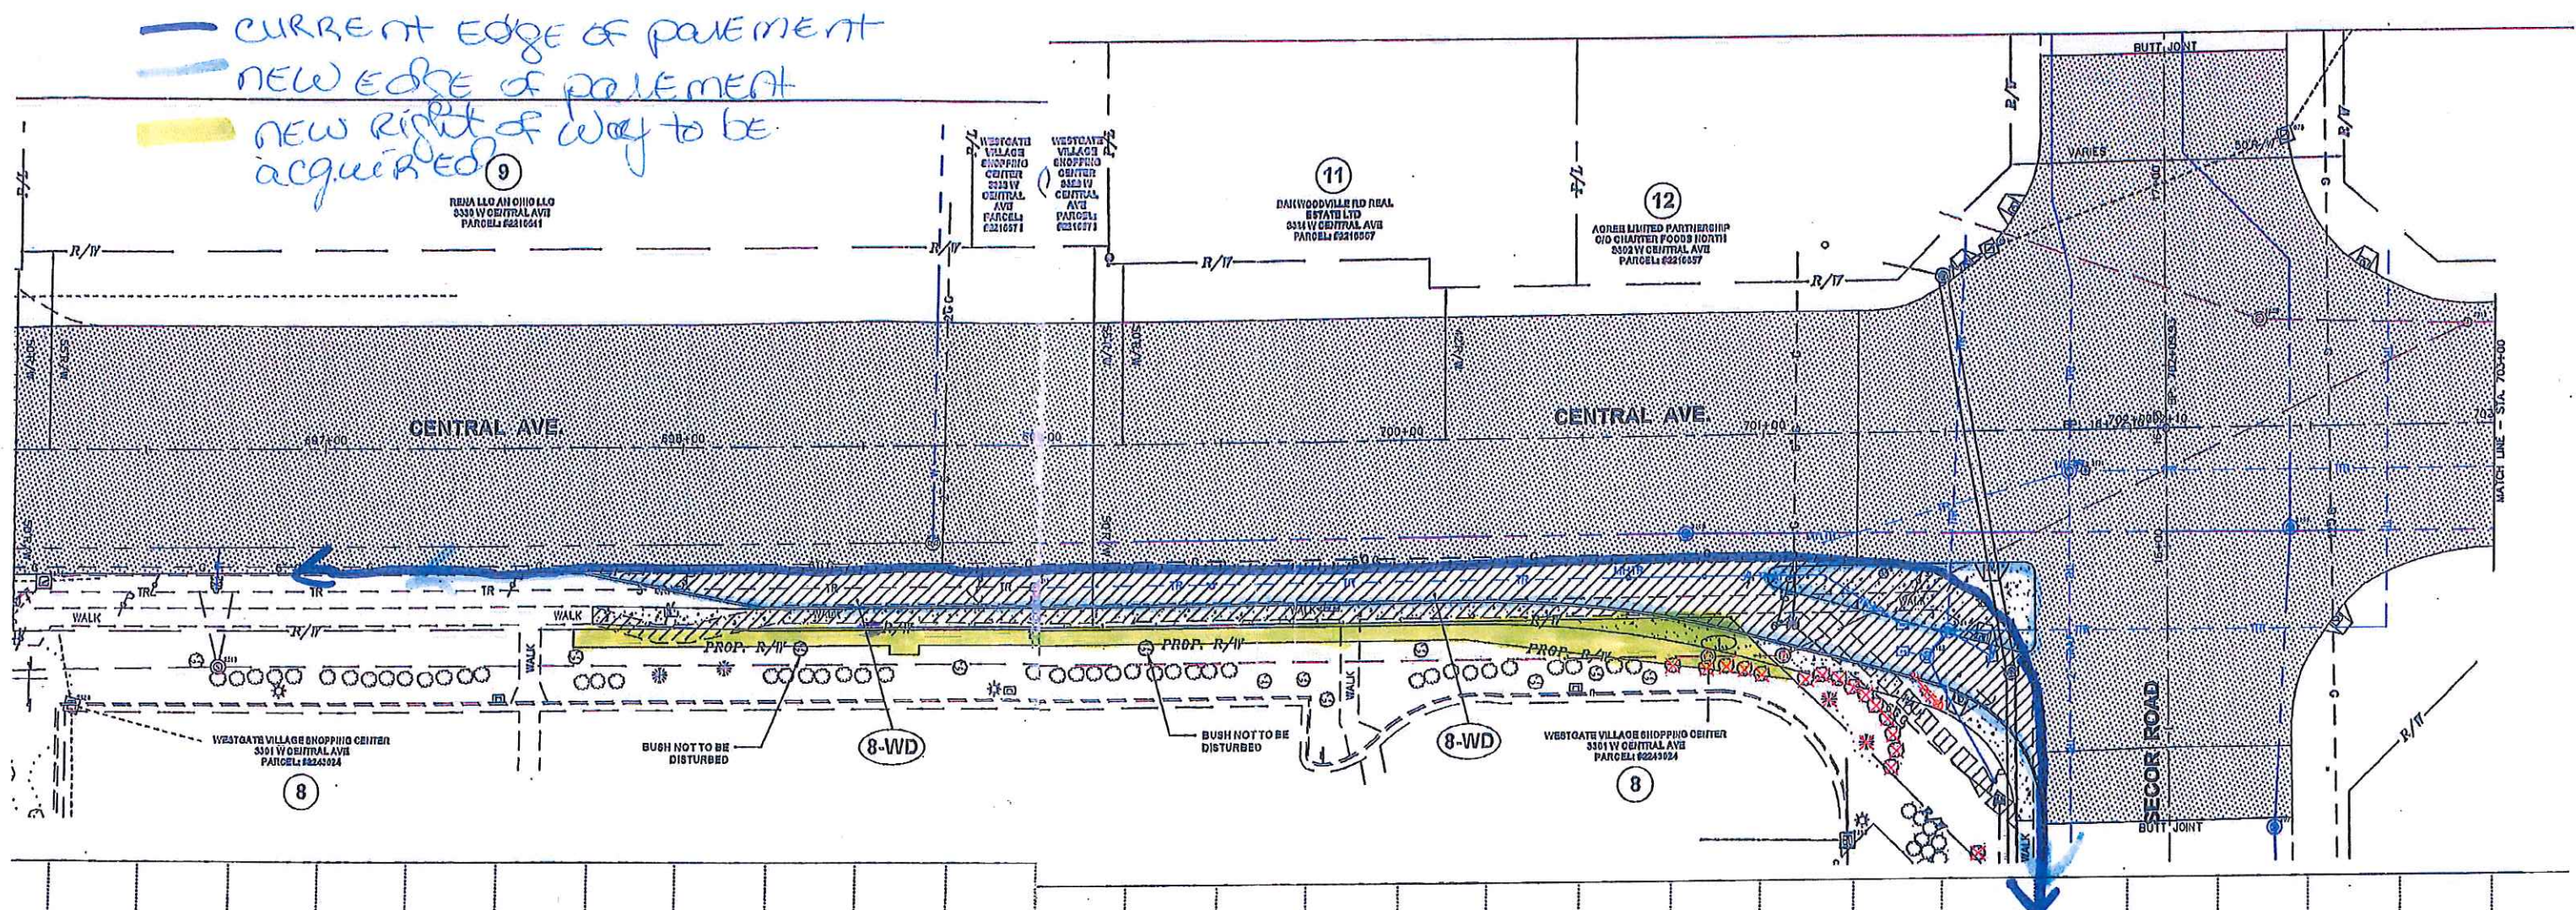



X:\15000-15999\15120\DWG\15120-RW-Shell.dwg, 19, 2/7/2017 10:33:21 AM, steinkid

TOTAL NUMBER OF:
2 OWNERSHIPS
2 PARCELS
0 TOTAL TAKES
0 OWNERSHIPS W/ STRUCTURES INVOLVED
0 OWNERSHIPS W/ "P" ITEMS

SUMMARY OF ADDITIONAL RIGHT OF WAY

ALL PARCEL ACQUIRED IN THE NAME OF THE CITY OF TOLEDO
NET RESIDUE = RECORD AREA - TOTAL P.R.O. - NET TAKE

PARCEL NO.	OWNER	FROM SHEET NO.	AS RECORDED		AUDITOR'S PARCEL NUMBER	RECORD AREA ACRES	TOTAL P.R.O. ACRES	TO BE ACQUIRED (ACRES)				NET RESIDUE		TYPE OF FUND	REMARKS & PERSONALTY	AS ACQUIRED	
			VOLUME OR MICROFICHE NO.	PAGE NO. OR LOCATION				GROSS	P.R.O.	NET	STRUCTURE	LEFT	RIGHT			VOLUME	PAGE
6-T	COSTCO WHOLESALE CORP PROPERTY		20070328-0017553	LUC. CO.	2243025	13.2400	-	.0138	-	.01380	NO	N/A	13.2400		TEMPORARY R/W TO REMOVE CONCRETE ISLANDS		
8-WD	WESTGATE VILLAGE SHOPPING CENTER - 3301 W. CENTRAL		20101124-0049559	LUC. CO.	2243024	8.1500	-	.0486	-	.0486	NO	N/A	8.1014		PERMANENT RIGHT-OF-WAY		

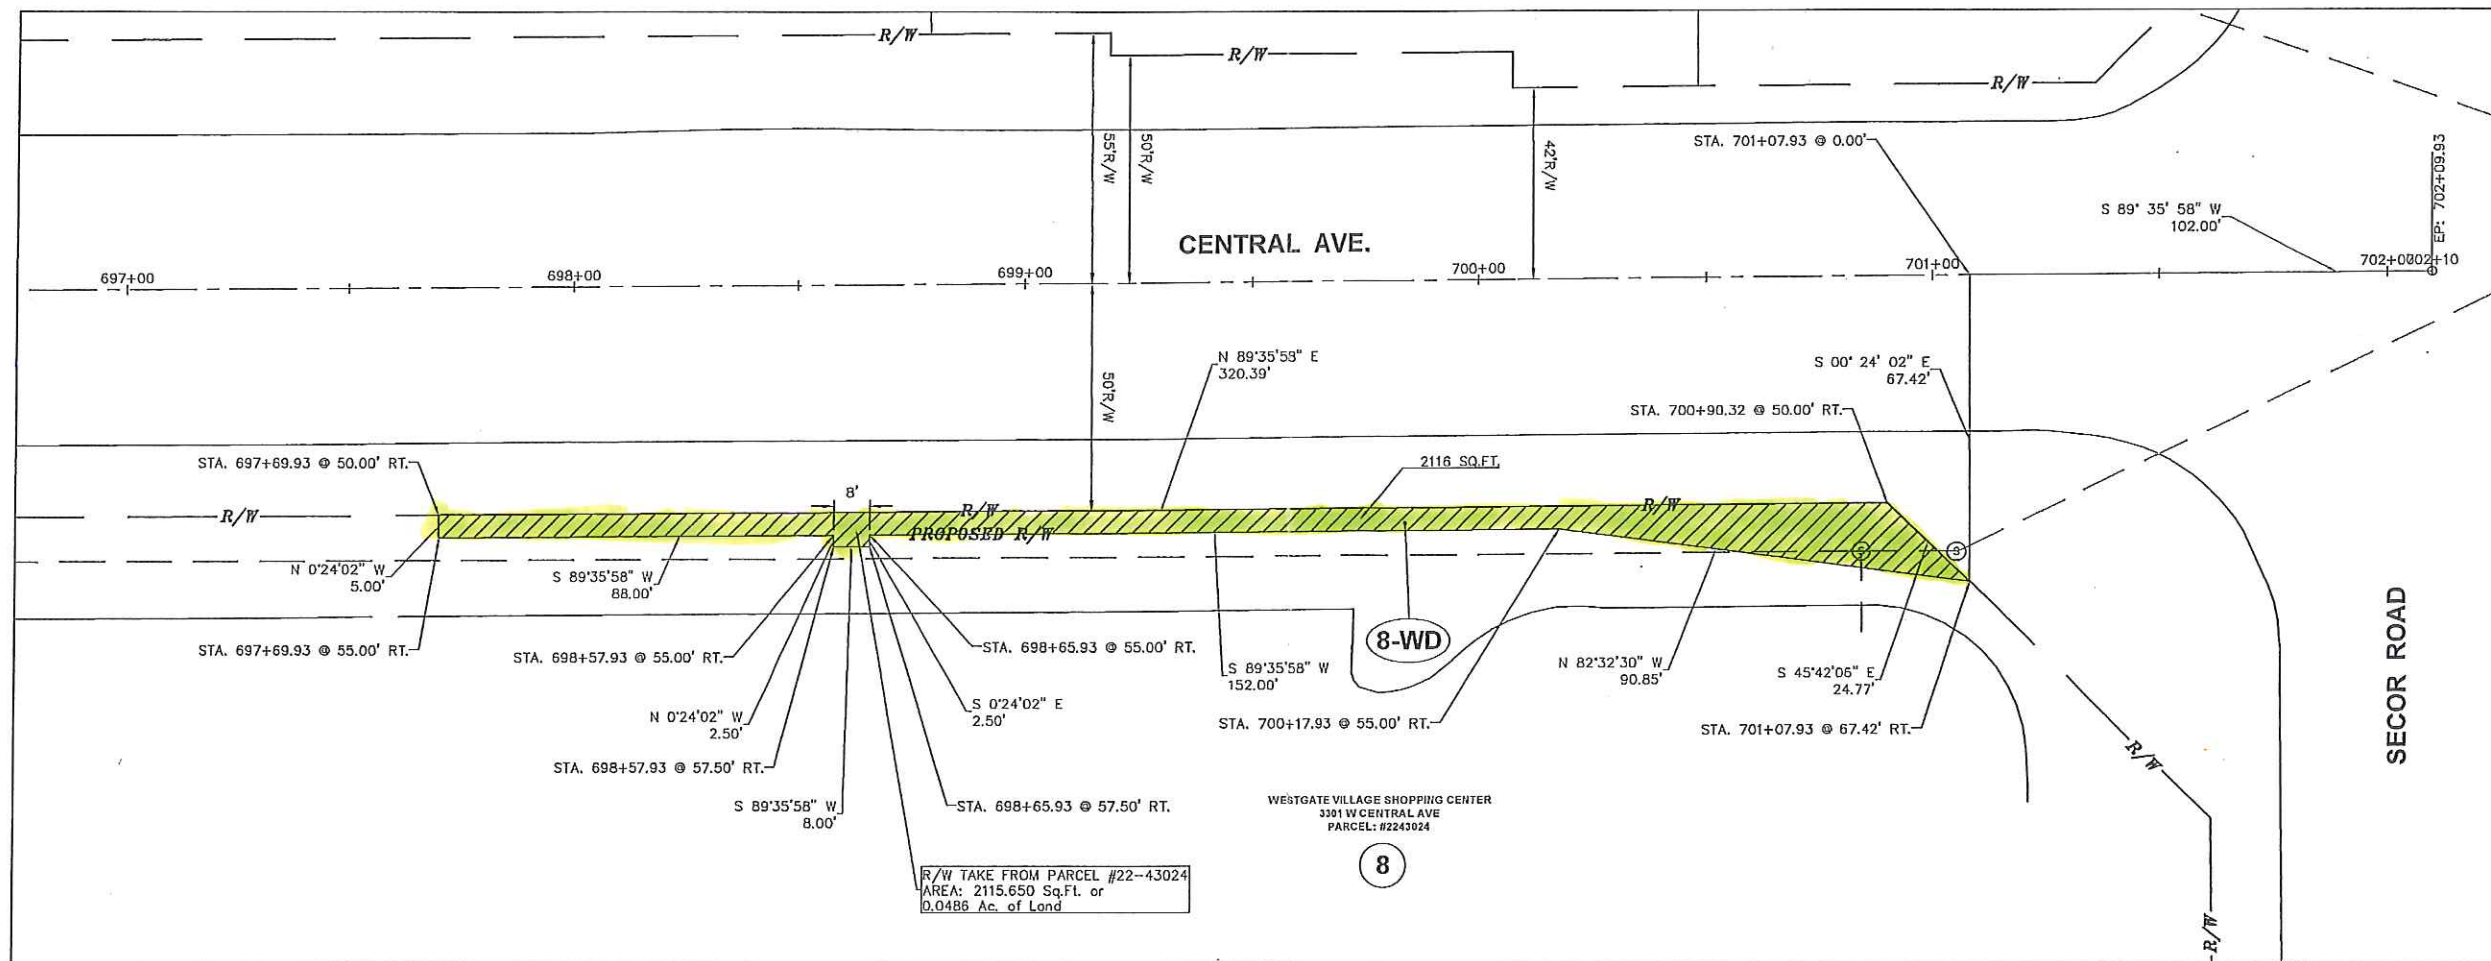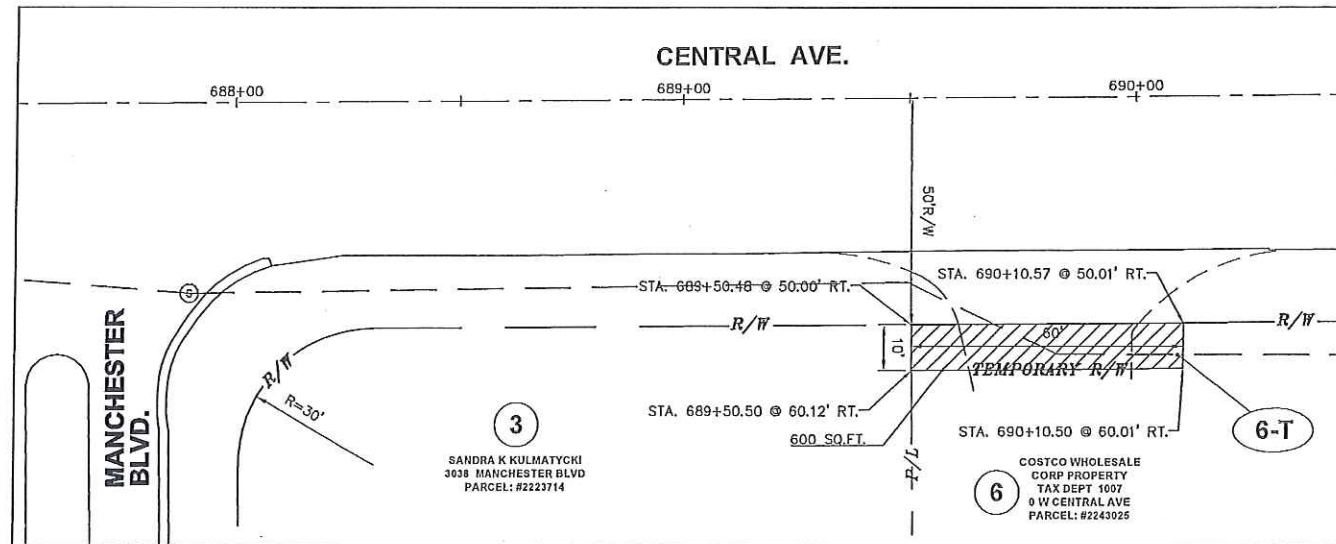

SUMMARY OF ADDITIONAL RIGHT-OF-WAY
AND RIGHT-OF-WAY SHELL

CENTRAL AVENUE IMPROVEMENTS
MANCHESTER TO DENSMORE

19
19