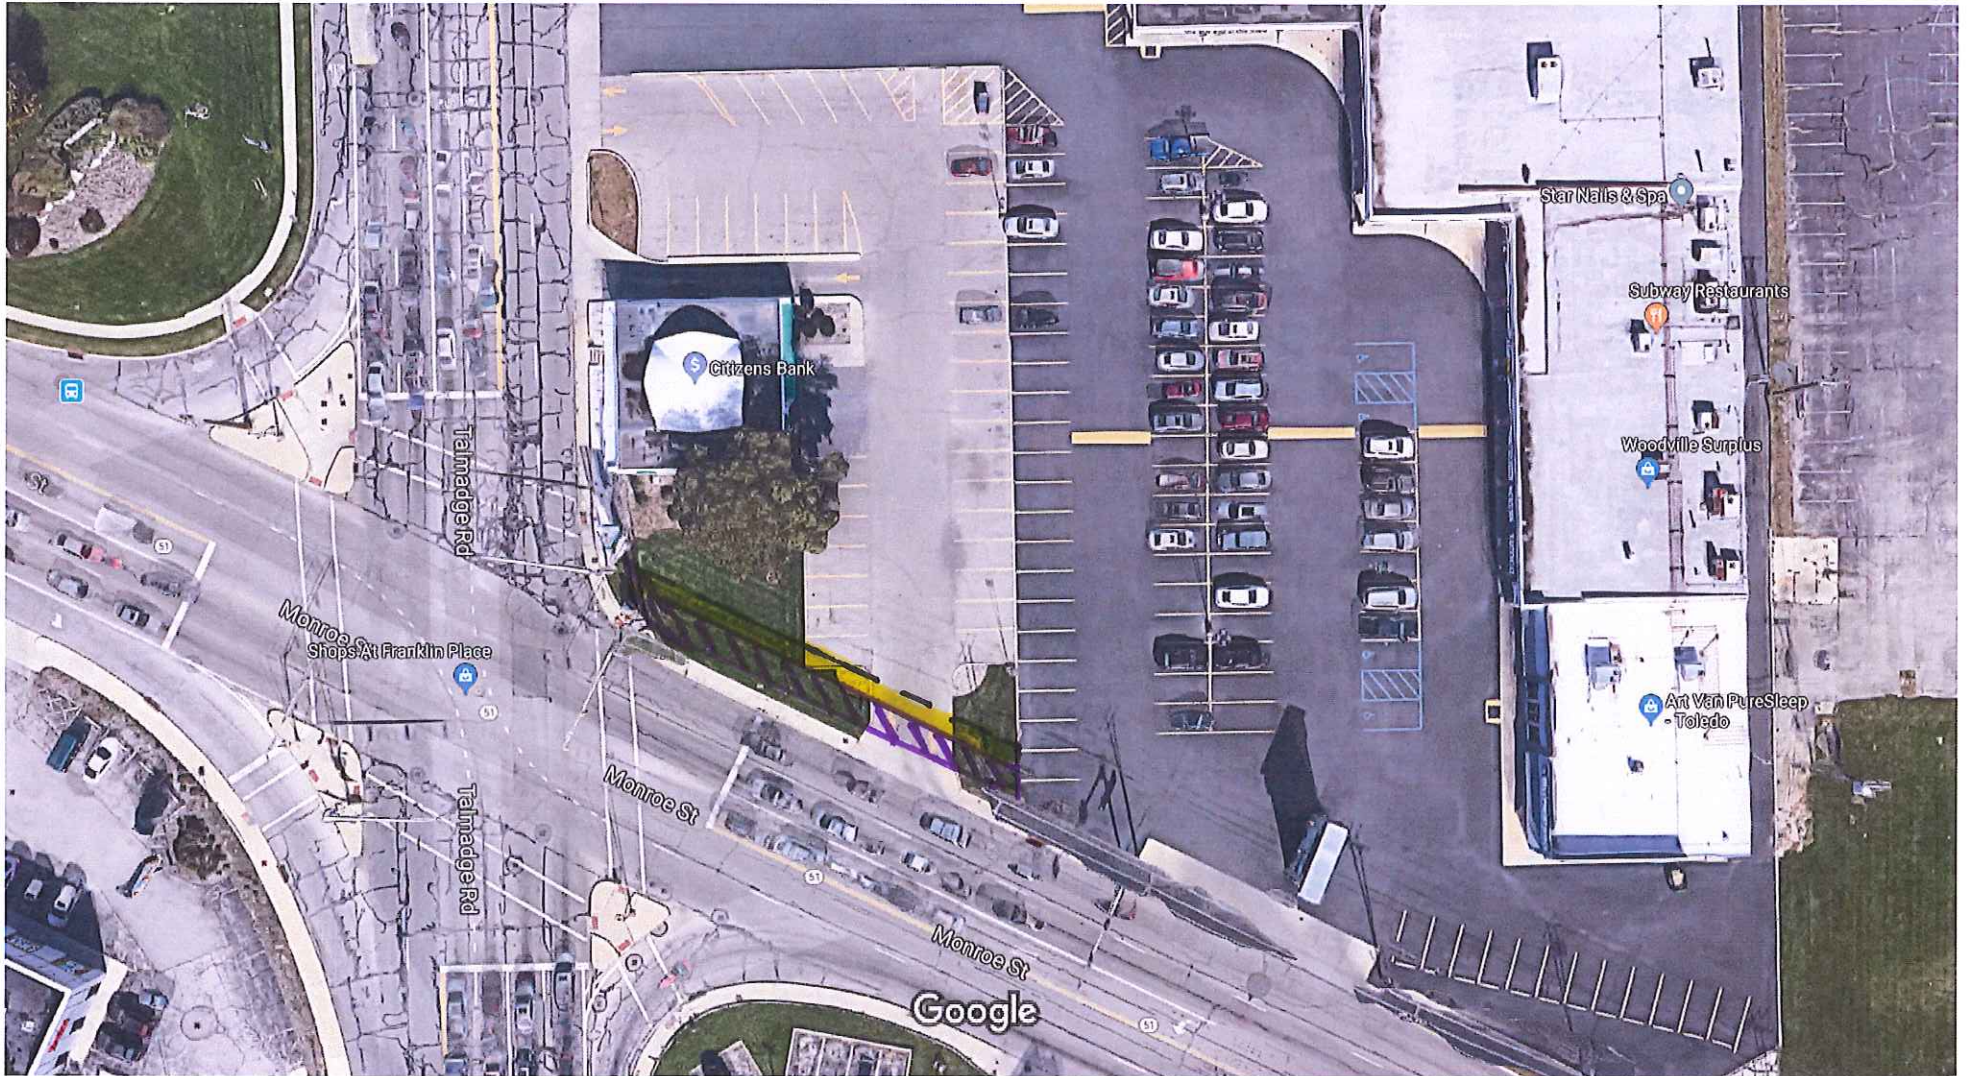


EXHIBIT A


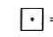
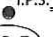

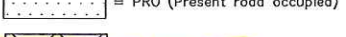

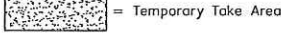


Imagery ©2018 Google, Map data ©2018 Google 20 ft



5074 Monroe St

EXHIBIT A

Legend

-  = Monument Box
-  = Iron Rod Found in Monument Box.
-  = Iron Bar SET with Plastic Cap
-  = Point of Beginning for Legal Description
-  = PRO (Present road occupied)
-  = Net Take Area
-  = Temporary Take Area

46-WD		
DESCRIPTION	SQ. FT.	ACRES
PRO	13450.1161	0.3088
NET TAKE	1393.1964	0.0320
TOTAL	14843.3125	0.3408

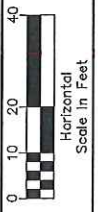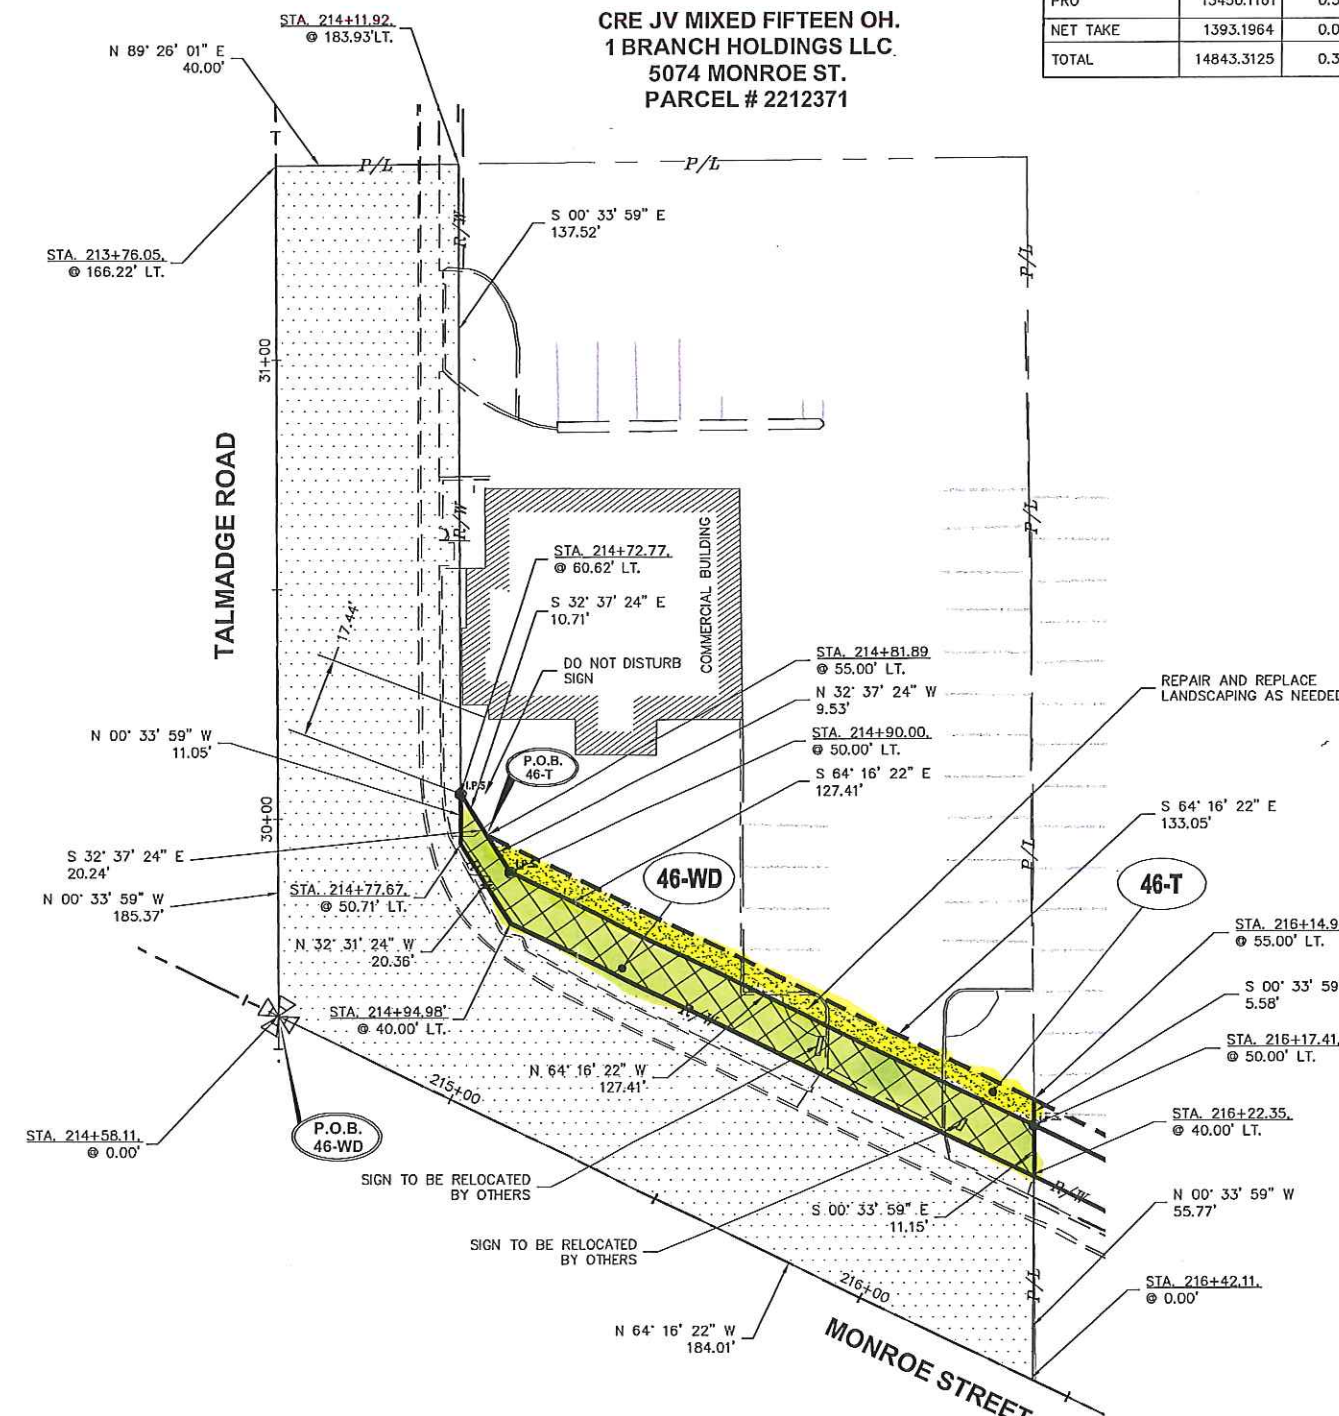

Calculated: RAB
Checked: RAB

RIGHT-OF-WAY SHELL - MONROE STREET

MONROE STREET
NANTUKET RD. - SECOR RD.
ROADWAY RESURFACING

88
98

X:\15000-15999\15117\DWG\15117-ROW-SHELL.dwg, 88, 9/25/2017 11:38:56 AM, gneid