

PROPOSED MASTER PLAN



BACKGROUND PROVIDED BY GOOGLE EARTH

TOLEDO LCP BASEBALL FIELD
 TOLEDO LUCAS COUNTY POLICE
 1111 E MANHATTAN BLVD
 TOLEDO, OH 43608

DRAWING INDEX

- SHEET 1 - COVER SHEET
- SHEET 2 - BASEBALL TURF PLAN & COLOR DETAIL - FIELD 1

Tyler Athletic Fields




COPYRIGHT © ACT GLOBAL
ACTGLOBAL
 4201 W FARMER LANE
 SUITE B 175
 AUSTIN, TEXAS 78727
 PHONE: (512) 733-5300
 www.actglobal.com

SHOP DRAWING / SUBMITTAL REVIEW:
 SUBMITTAL WAS REVIEWED FOR DESIGN CONFORMITY AND GENERAL CONFORMANCE TO CONTRACT DOCUMENTS ONLY. THE CONTRACTOR IS RESPONSIBLE FOR CORRELATING QUANTITIES, FABRICATING PROCESS AND TECHNIQUES OF CONSTRUCTION. BY APPROVING THIS DOCUMENT I ACCEPT AND UNDERSTAND THE DESIGN CONCEPT CONTAINED HEREIN SUPERCEDES ALL PREVIOUS VERSIONS.
 APPROVED BY: _____
 DATE: ___/___/___
 SIGNATURE: _____

TOLEDO LCP BASEBALL FIELD
 TOLEDO LUCAS COUNTY POLICE
 1111 E MANHATTAN BLVD
 TOLEDO, OH 43608

REV. NO.	DESCRIPTION	DATE	DRAWING INFORMATION
			PROJECT NO.: RENDER
			DRAWN BY: TEA
			CHECKED BY: GG
			REVIEWED BY: MAW
			ISSUED FOR: REVIEW
2	ISSUED FOR REVIEW	11/09/21	DATE: 11/08/21
1	ISSUED FOR REVIEW	11/08/21	SHEET NO.: 1 of 2

	FIELD GREEN
	OLIVE GREEN
	LIME GREEN
	FIELD/LIME BLEND
	FIELD/OLIVE BLEND
	YELLOW
	FLORIDA BLUE
	NAVY BLUE
	LAGOON BLUE (NOT STANDARD)
	WHITE
	ORANGE
	BURGUNDY
	VEGAS GOLD
	PURPLE
	GRAY
	BLACK
	RUST
	BROWN
	RED

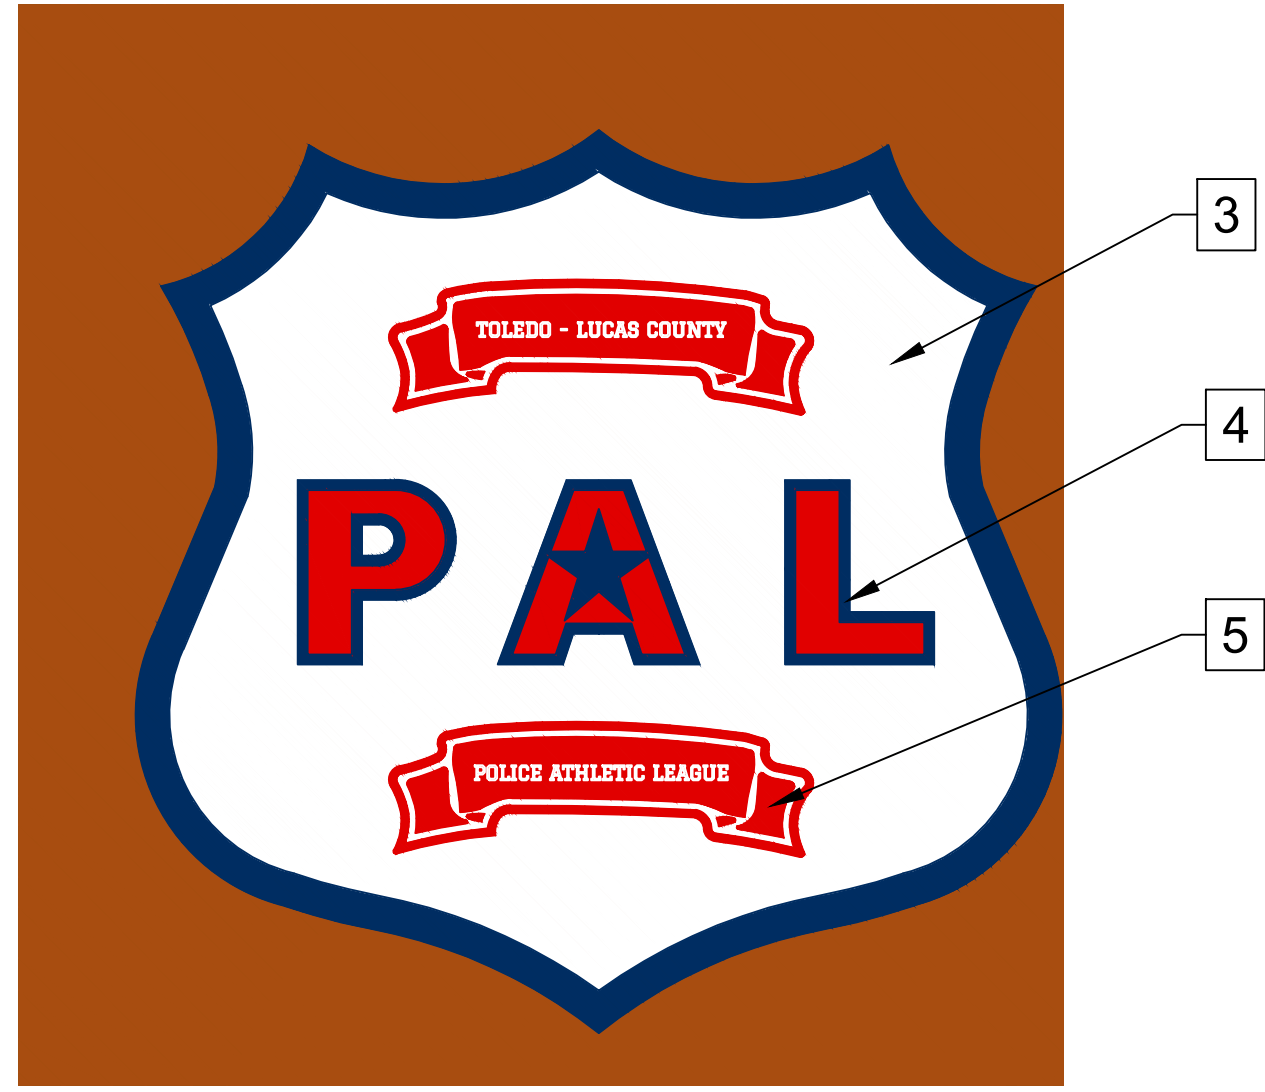

**HOME PLATE
LOGO COLOR DETAIL**

0" 2" 4" 8"
SCALE: 1/4" = 1"

LINE ITEM	COLORS	APPROVAL SIGNATURE	DATE
1	FIELD GREEN		
2	RUST		
3	WHITE		
4	NAVY BLUE		
5	RED		
6	-		
7	-		
8	-		
9	-		
10	-		

COLOR CHART


**OWNER COLOR APPROVALS:
COLORS TO BE CHOSEN FROM COLORS
ON STANDARD COLOR SWATCH.**

**NOTE:
FIELD PLAN MEETS 2020-2021 NFHS GUIDELINES.**

- A. BASEBALL: 4" WHITE LINES
- B. APPROX. SF GREEN AREA TURF
- C. APPROX. SF CLAY AREA TURF
- D. APPROX. 46,802 SF TOTAL TURF

NOTE:

1. TURF LAYOUT IS BASED ON CONSTRUCTION DRAWINGS & IS SUBJECT TO CHANGE.
2. ALL TURF DIMENSIONS TO BE VERIFIED IN THE FIELD PRIOR TO MANUFACTURE OF TURF.
3. SIGNED DRAWINGS REPRESENT THE VERIFICATION OF TURF FIELD DIMENSIONS.

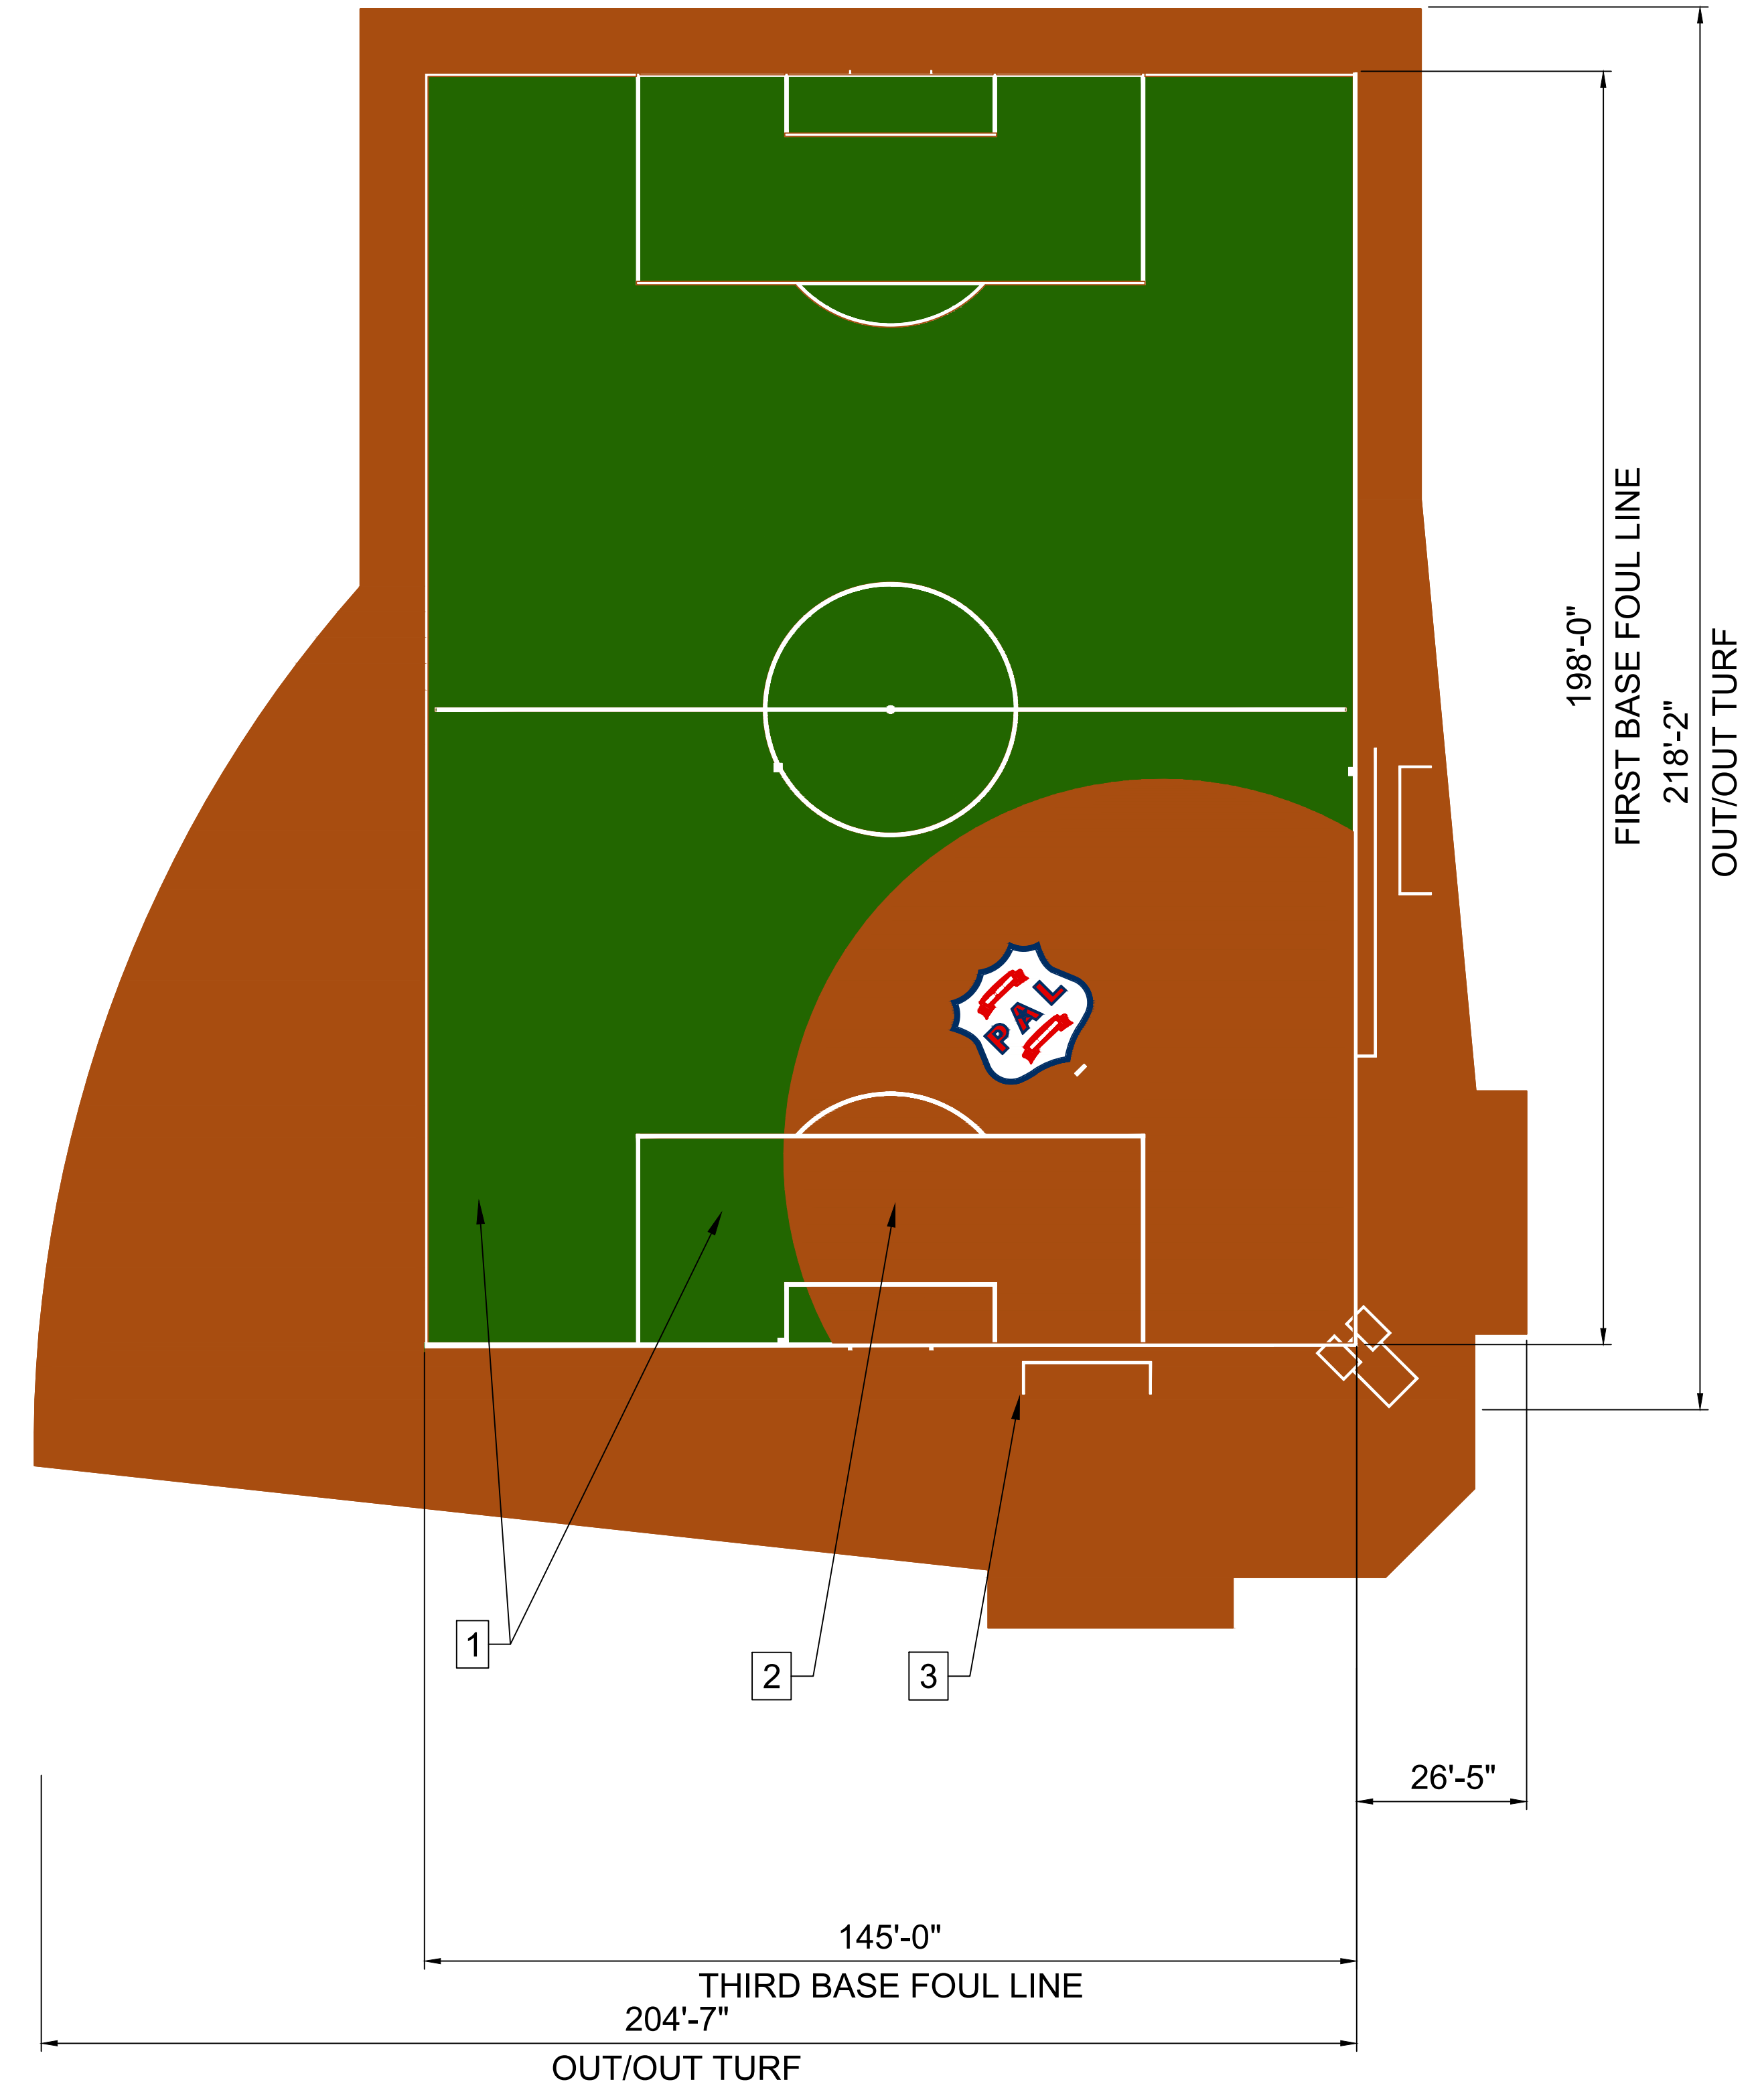

BASEBALL TURF PLAN & COLOR DETAIL

 NORTH 0" 10" 20" 40" SCALE: 1" = 20'	Tyler Athletic Fields 	COPYRIGHT © ACT GLOBAL 4201 W PARMER LANE SUITE B 175 AUSTIN, TEXAS 78727 PHONE: (512) 733-5300 www.actglobal.com	SHOP DRAWING / SUBMITTAL REVIEW: SUBMITTAL WAS REVIEWED FOR DESIGN CONFORMITY AND GENERAL CONFORMANCE TO CONTRACT DOCUMENTS ONLY. THE CONTRACTOR IS RESPONSIBLE FOR CORRELATING QUANTITIES, FABRICATING PROCESS AND TECHNIQUES OF CONSTRUCTION. BY APPROVING THIS DOCUMENT I ACCEPT AND UNDERSTAND THE DESIGN CONCEPT CONTAINED HEREIN SUPERCEDES ALL PREVIOUS VERSIONS. APPROVED BY: _____ DATE: ___/___/___ SIGNATURE: _____	TOLEDO LCP BASEBALL FIELD TOLEDO LUCAS COUNTY POLICE 1111 E MANHATTAN BLVD TOLEDO, OH 43608	<table border="1" style="width: 100%; border-collapse: collapse;"> <thead> <tr> <th>REV. NO.</th> <th>DESCRIPTION</th> <th>DATE</th> <th>DRAWING INFORMATION</th> </tr> </thead> <tbody> <tr> <td></td> <td></td> <td></td> <td>PROJECT NO.: RENDER</td> </tr> <tr> <td></td> <td></td> <td></td> <td>DRAWN BY: TEA</td> </tr> <tr> <td></td> <td></td> <td></td> <td>CHECKED BY: GG</td> </tr> <tr> <td></td> <td></td> <td></td> <td>REVIEWED BY: MAW</td> </tr> <tr> <td></td> <td></td> <td></td> <td>ISSUED FOR: REWAV</td> </tr> <tr> <td>2</td> <td>ISSUED FOR REVIEW</td> <td>11/09/21</td> <td>DATE: 11/08/21</td> </tr> <tr> <td>1</td> <td>ISSUED FOR REVIEW</td> <td>11/08/21</td> <td>SHEET NO.: 2 of 2</td> </tr> </tbody> </table>	REV. NO.	DESCRIPTION	DATE	DRAWING INFORMATION				PROJECT NO.: RENDER				DRAWN BY: TEA				CHECKED BY: GG				REVIEWED BY: MAW				ISSUED FOR: REWAV	2	ISSUED FOR REVIEW	11/09/21	DATE: 11/08/21	1	ISSUED FOR REVIEW	11/08/21	SHEET NO.: 2 of 2
REV. NO.	DESCRIPTION	DATE	DRAWING INFORMATION																																		
			PROJECT NO.: RENDER																																		
			DRAWN BY: TEA																																		
			CHECKED BY: GG																																		
			REVIEWED BY: MAW																																		
			ISSUED FOR: REWAV																																		
2	ISSUED FOR REVIEW	11/09/21	DATE: 11/08/21																																		
1	ISSUED FOR REVIEW	11/08/21	SHEET NO.: 2 of 2																																		

This drawing and related specifications, including all documents on electronic media, were prepared by ActGlobal as instruments of service and shall remain the property of ActGlobal. The information shown hereon shall be used only by the client to whom services are rendered and only for the purpose of describing, constructing, or installing the work shown hereon at the designated location on the specified site. Any unauthorized use of these documents, including without limitation reproduction or alteration, is strictly prohibited and shall cause the waiver of any expressed warranties and also sever any liabilities which may arise from the construction, use or result of such unauthorized use or changes.