

EXHIBIT B

Airport Highway and Byrne Road



LUCAS COUNTY
CITY OF TOLEDO
SEC 7 & 8
TOWN 3 USR

GREEN AREA = new right-of-way to be dedicated

PROPERTY ADDRESSES ARE IN TOLEDO, OHIO WITH A 43609 ZIP CODE UNLESS OTHERWISE NOTED.

DENOTES A 43615 ZIP CODE.

* DENOTES R/W ENCROACHMENT.

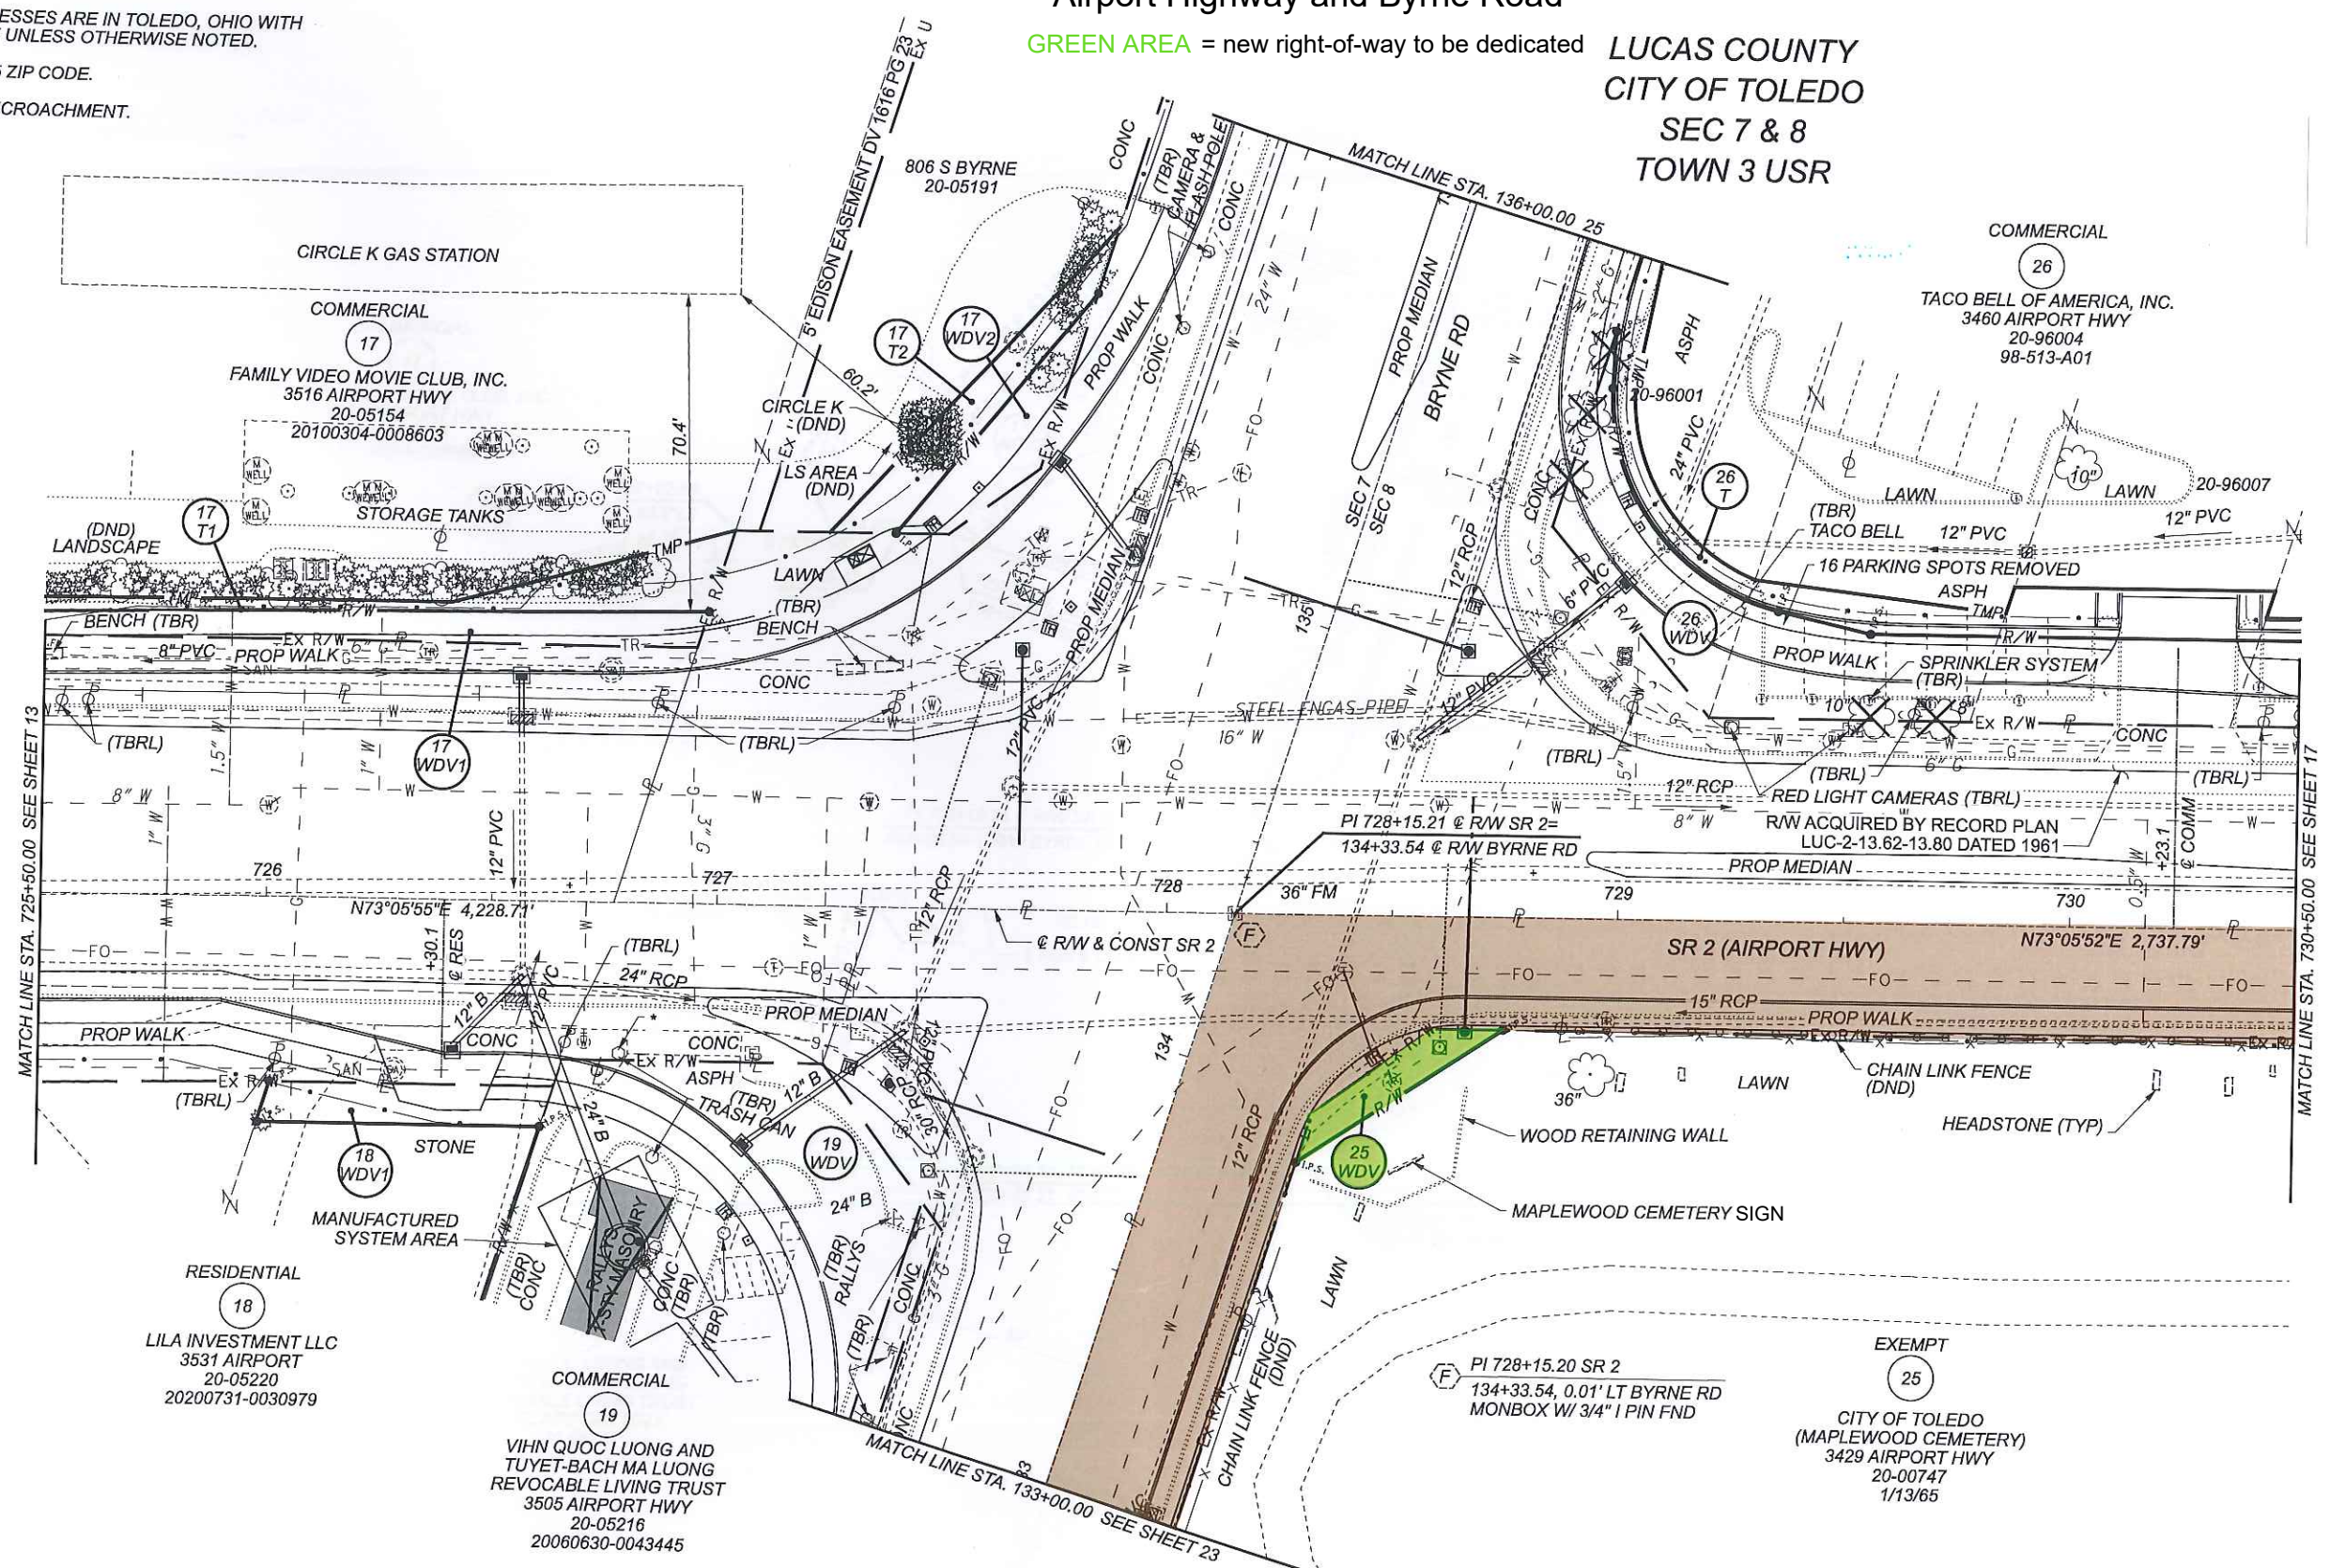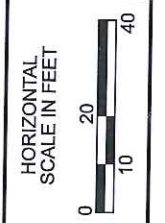

RIGHT OF WAY TOPO SHEET
STA 725+50 TO STA 730+50

LUC-2-13.77

MODEL: 108465_RT3 PAPER SIZE: 17x11 (in.) DATE: 10/29/2020 TIME: 8:08:57 AM USER: SEA
M:\1990 (Tetra Tech - LUC-2-13.77 Airport & Byrne)\108465_CONNECT\108465_V400-Engineer\ng\RW_Sheets\108465_RT003.dgn

REV. BY	DATE	DESCRIPTION

DATE COMPLETED	SHEET	TOTAL

DESIGN AGENCY	DGI
DESIGNER	SEA
REVIEWER	RJL MM-DD-YY
PROJECT ID	108465
SUBSET	TOTAL
15	28
SHEET	TOTAL
P.111	124