

4346 S. Detroit

| DESCRIPTION | SQ. FT. | ACRES |
|-------------|-----------|--------|
| 53-WD | 2305.1225 | 0.0529 |
| PRO | 0.0000 | 0.0000 |
| NET TAKE | 2305.1225 | 0.0529 |
| TOTAL | 2305.1225 | 0.0529 |

— CURRENT right-of-way
 — PERMANENT right of way
 — To be acquired
 — TEMPORARY area for
 Building removal &
 grading

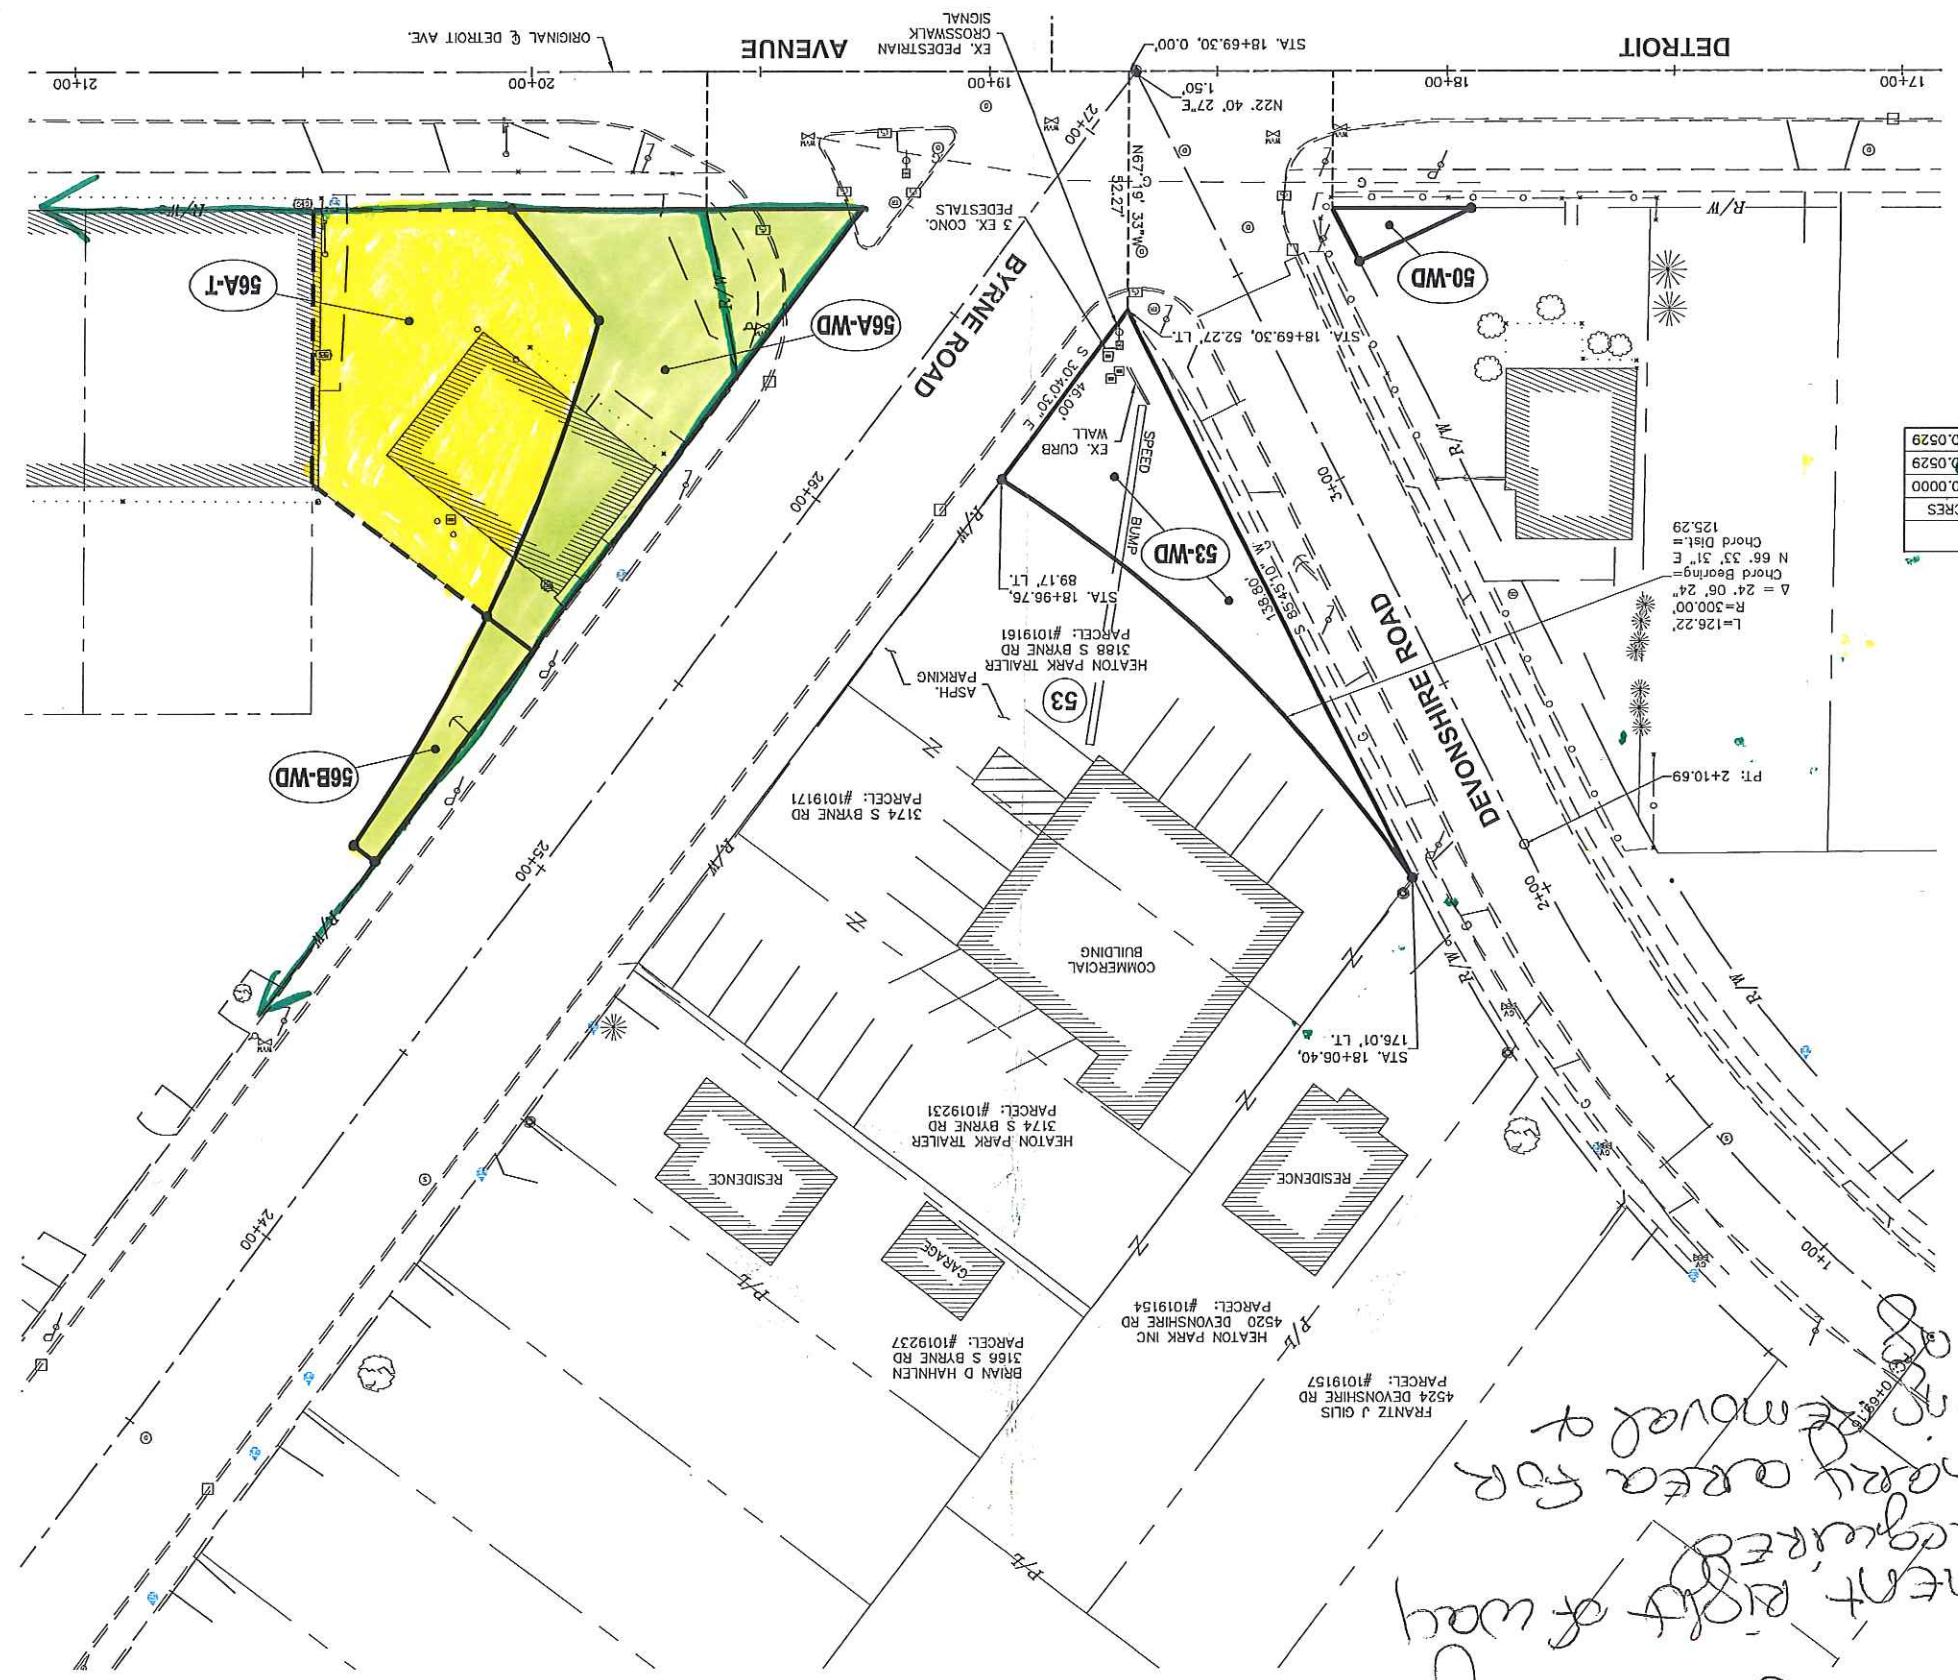


EXHIBIT A

ROW XX

DETROIT AVENUE
 ROADWAY RECONSTRUCTION
 ANTHONY WAYNE TO COPELAND

RIGHT-OF-WAY SHELL - DETROIT AVENUE
 53-WD (DETROIT AVE. & DEVONSHIRE RD. & BYRNE RD.)

Calculated: 0 10 20 40
 Checked:

Horizontal
 Scale in Feet