

F:\Survey\TT-LUC-475-7.53\LUC\99737-LUC-475-7.53\Design\RW\_Sheets\99737-RW003.dgn Sheet 2/26/2018 11:31:30 AM mpd\hl

EXHIBIT B  
Dorr Interchange 2  
Plan Sheets

**LUCAS COUNTY**  
CITY OF TOLEDO &  
SPRINGFIELD TOWNSHIP  
SEC. 34 T. 9 S., R. 6 E  
SEC. 3, U.S. RESERVE T.2

**STRUCTURE KEY**

- RESIDENTIAL
- COMMERCIAL
- OUT-BUILDING

- OWNERSHIP NAME AND NUMBER**
- 29 CAROLYN T. KULCZAK, SUCCESSOR TRUSTEE
  - 30 CHARLES A. ANDERSON
  - 31 FREDRICK D. BROWN
  - 32 HEATHER L. ROTUNNO AND DOMINIC A. ROTUNNO
  - 33 ROBERT A. BAUMAN
  - 35 TODD A. PIERSON
  - 34 DALE L. NORMAN AND PAULA S. NORMAN



PID NO.  
**99737**

R/W DESIGNER  
MJP

R/W REVIEWER  
JRM

**PROPERTY MAP (SHEET 3 OF 5)**


**LUC-475-7.53**

6 / 58

0  
0

REV. BY	DATE	DESCRIPTION

DATE COMPLETED 02-23-2018

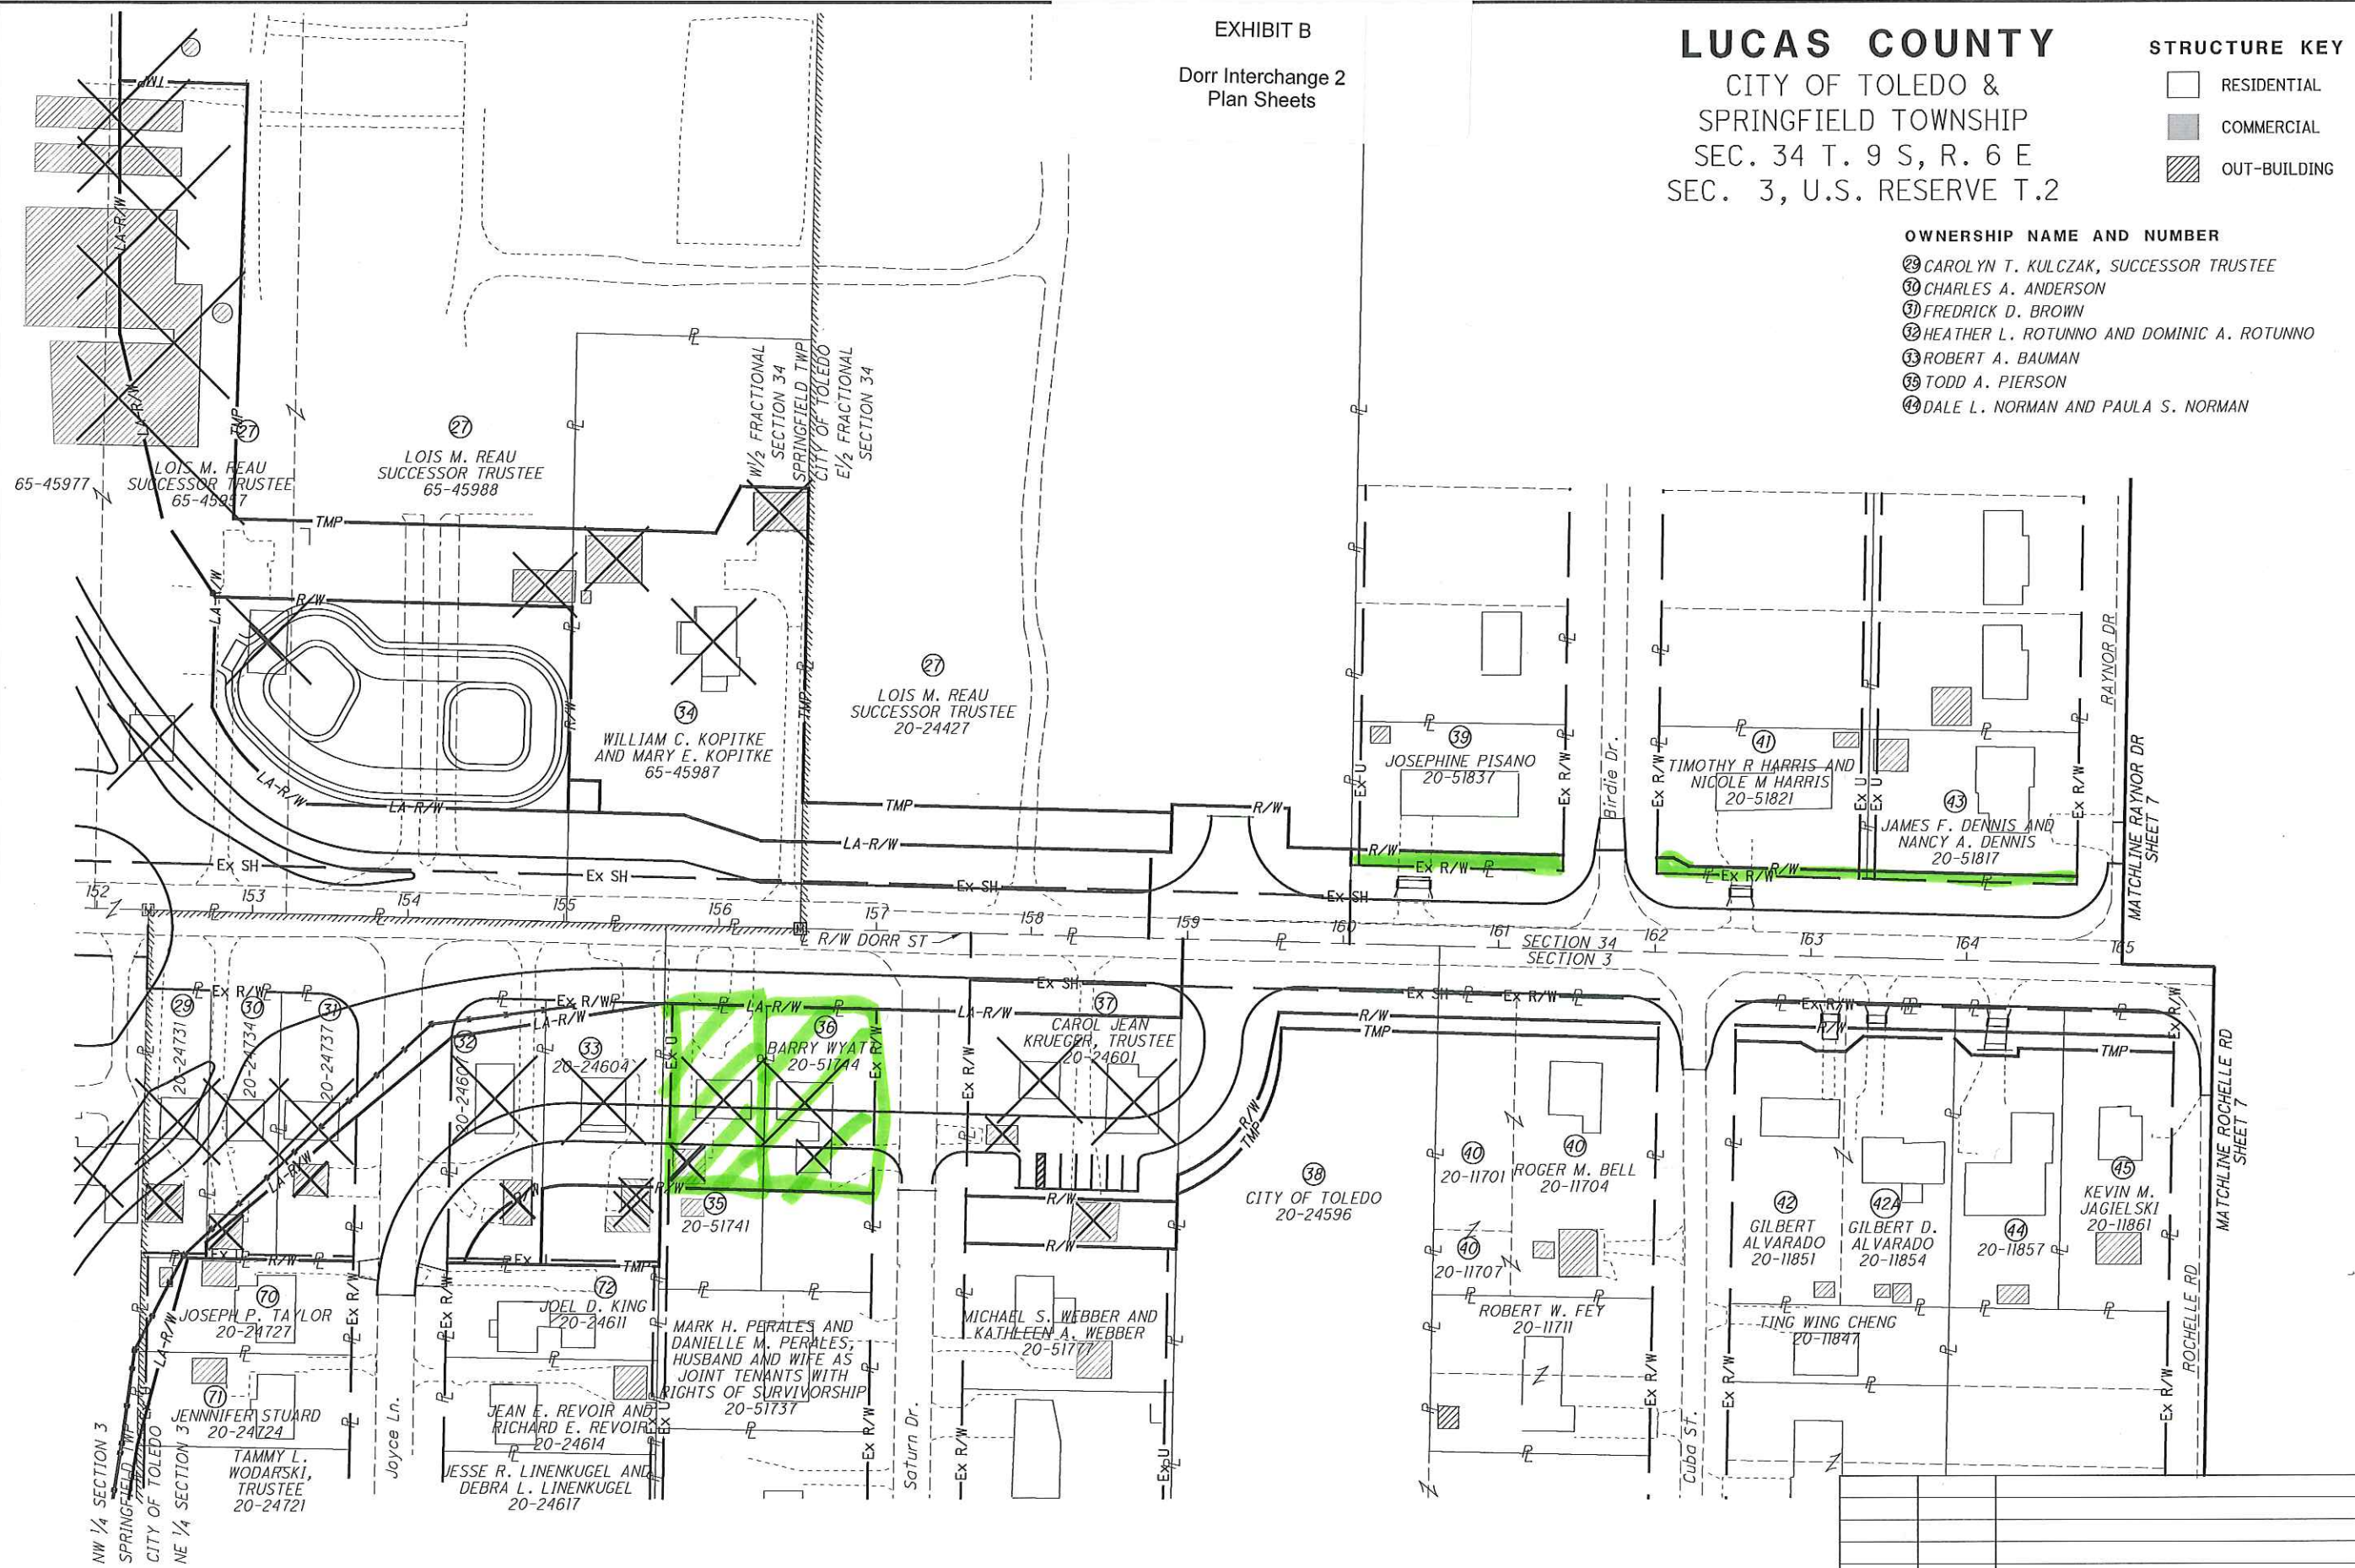

# LUCAS COUNTY

CITY OF TOLEDO

SEC. 34, T. 9 S, R. 6 E

SEC. 3, U.S. RESERVE T.2



0 20 40 80  
HORIZONTAL  
SCALE IN FEET

PID NO.  
**99737**

R/W DESIGNER  
MJP

R/W REVIEWER  
JRM


PROPERTY MAP (SHEET 4 OF 5)

LUC-475-7.53

7 / 58

0  
0

F:\Survey\TT-LUC-475-7.53\LUC-475-7.53\Design\RW\Sheets\99737\_RM004.dgn Sheet 2/26/2018 11:31:36 AM mpuhl

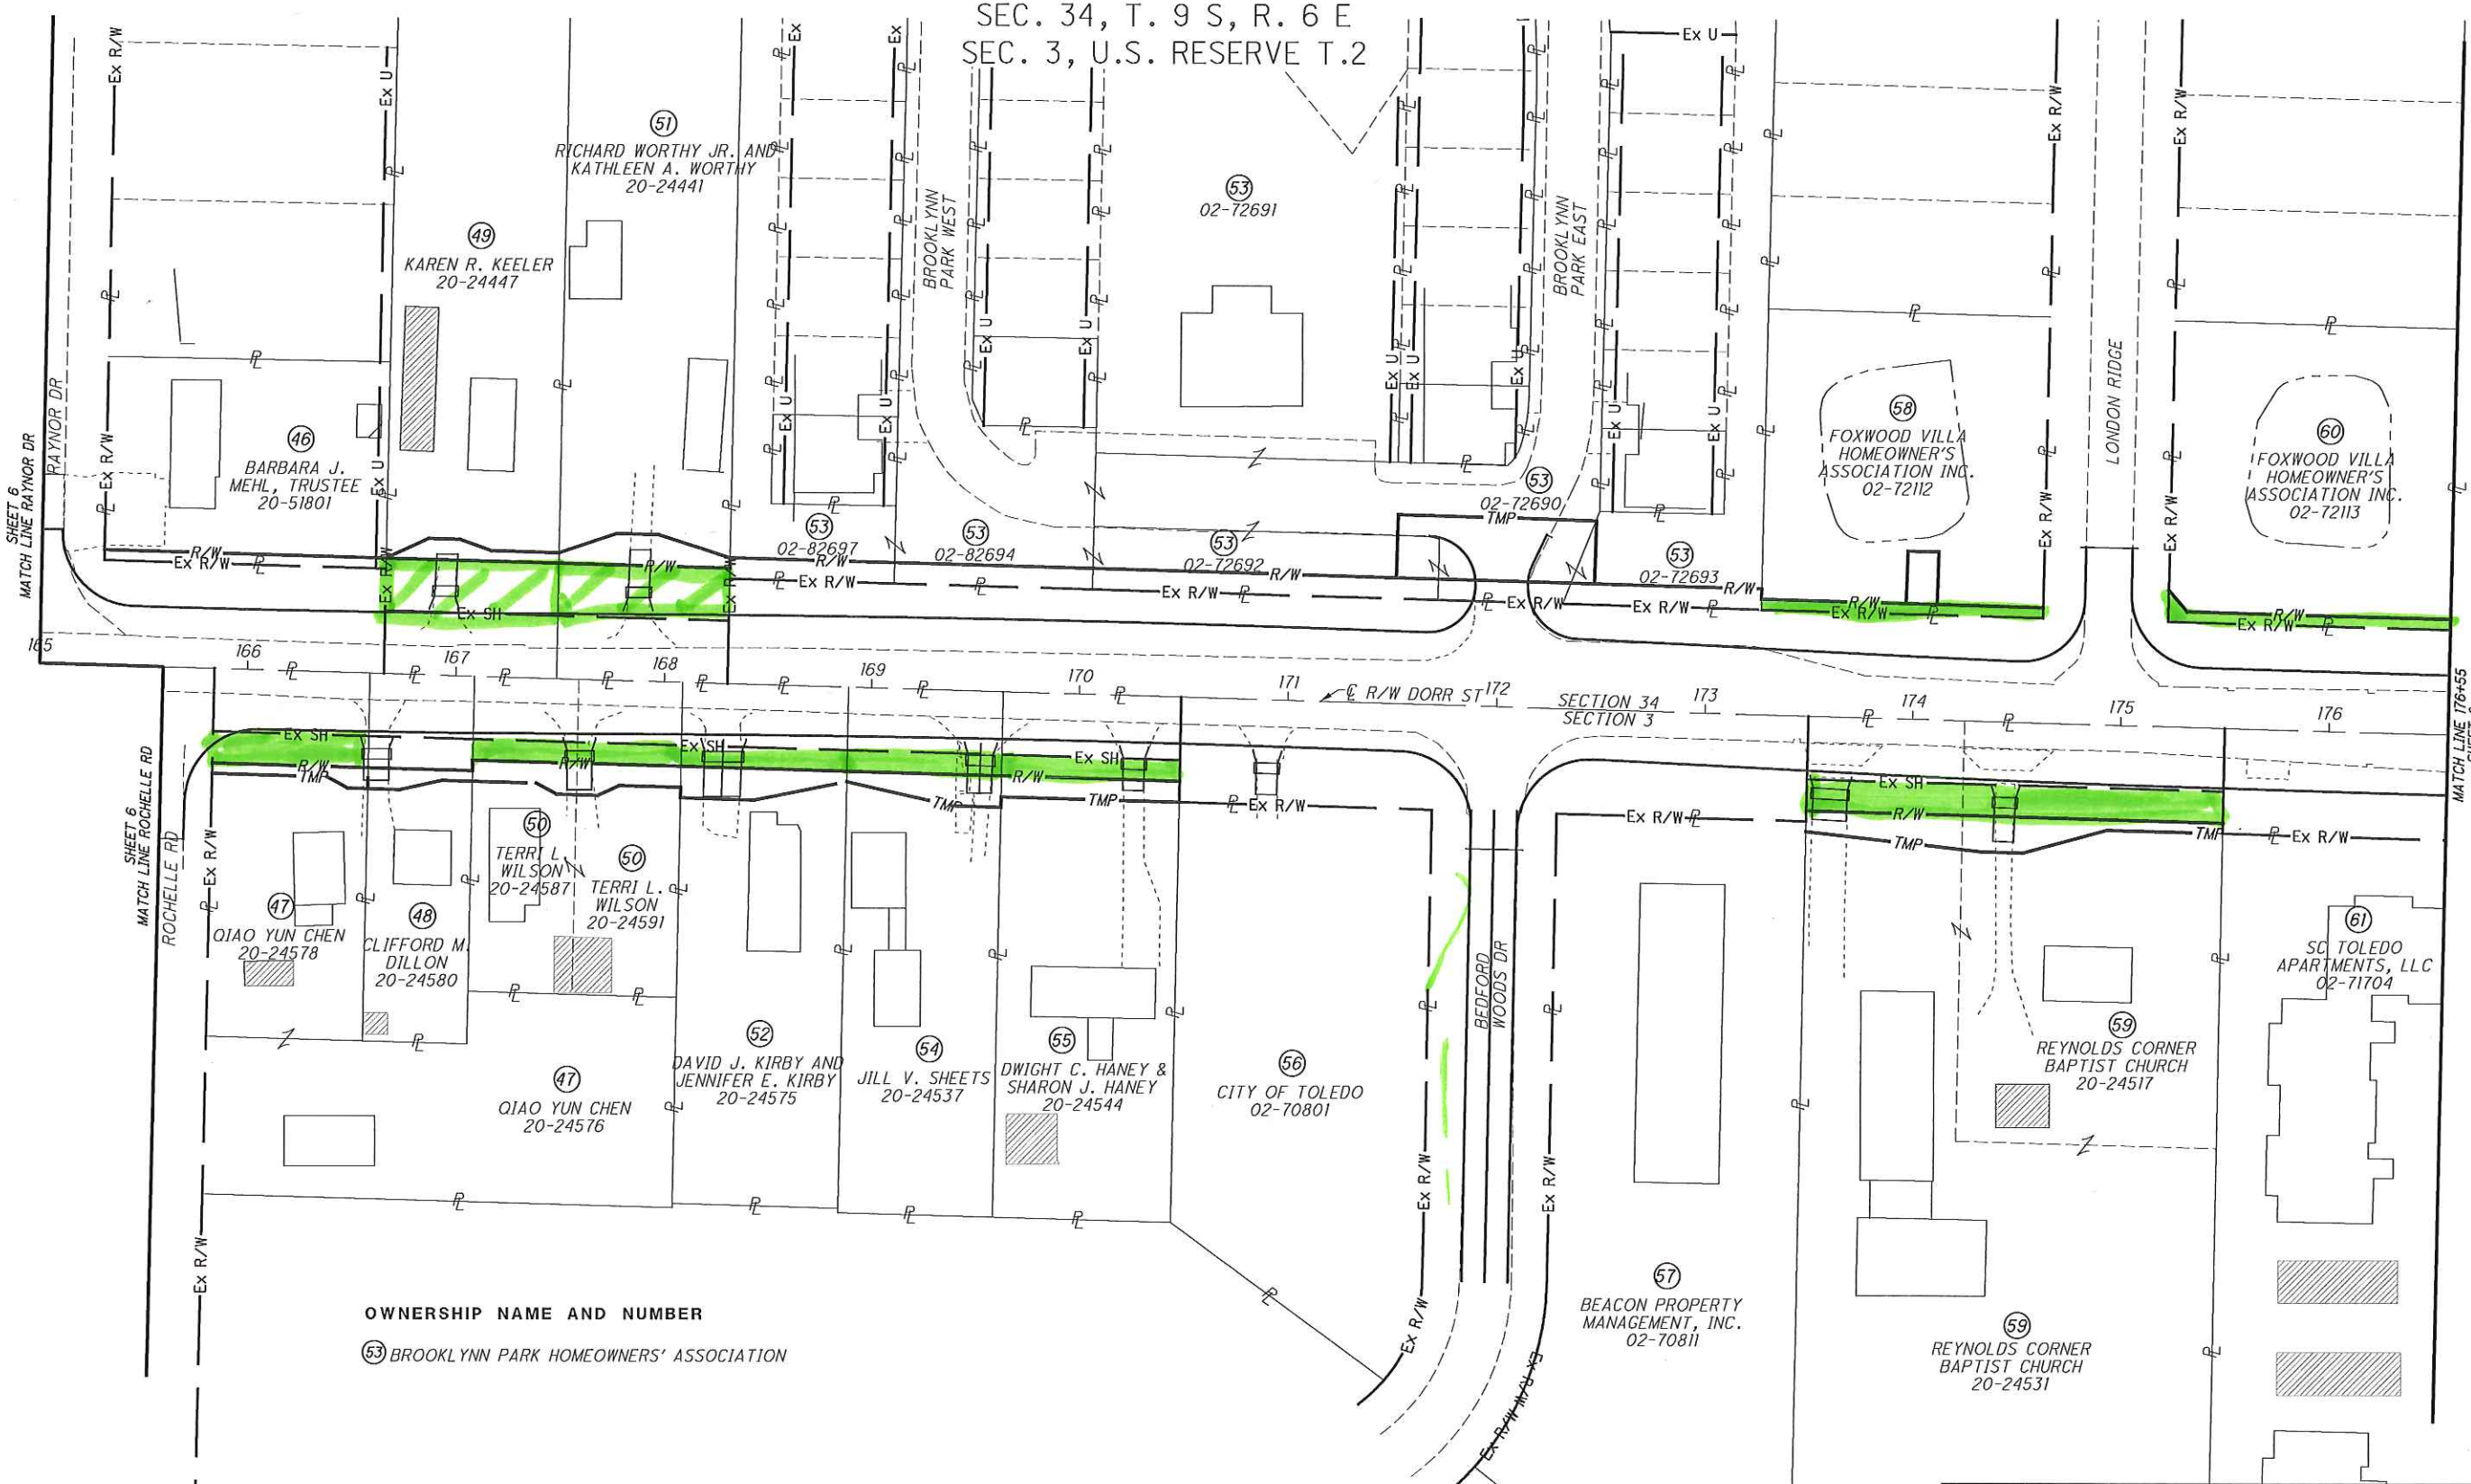

**OWNERSHIP NAME AND NUMBER**  
 (53) BROOKLYNN PARK HOMEOWNERS' ASSOCIATION

**STRUCTURE KEY**

	RESIDENTIAL
	COMMERCIAL
	OUT-BUILDING

REV. BY	DATE	DESCRIPTION

DATE COMPLETED 02-23-2018

