
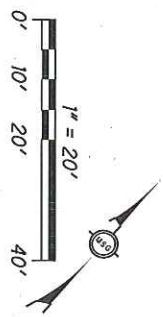


**RIGHT OF WAY DEDICATION SURVEY**  
 OF  
 PART OF ASSESSOR'S PLAT OF LOT NUMBER 8 OF THE SUBDIVISION IN RIVER TRACTS 3 AND 4, U.S.R.,  
 CITY OF TOLEDO, LUCAS COUNTY, OHIO,  
 FOR  
**TOLEDO EDISON**

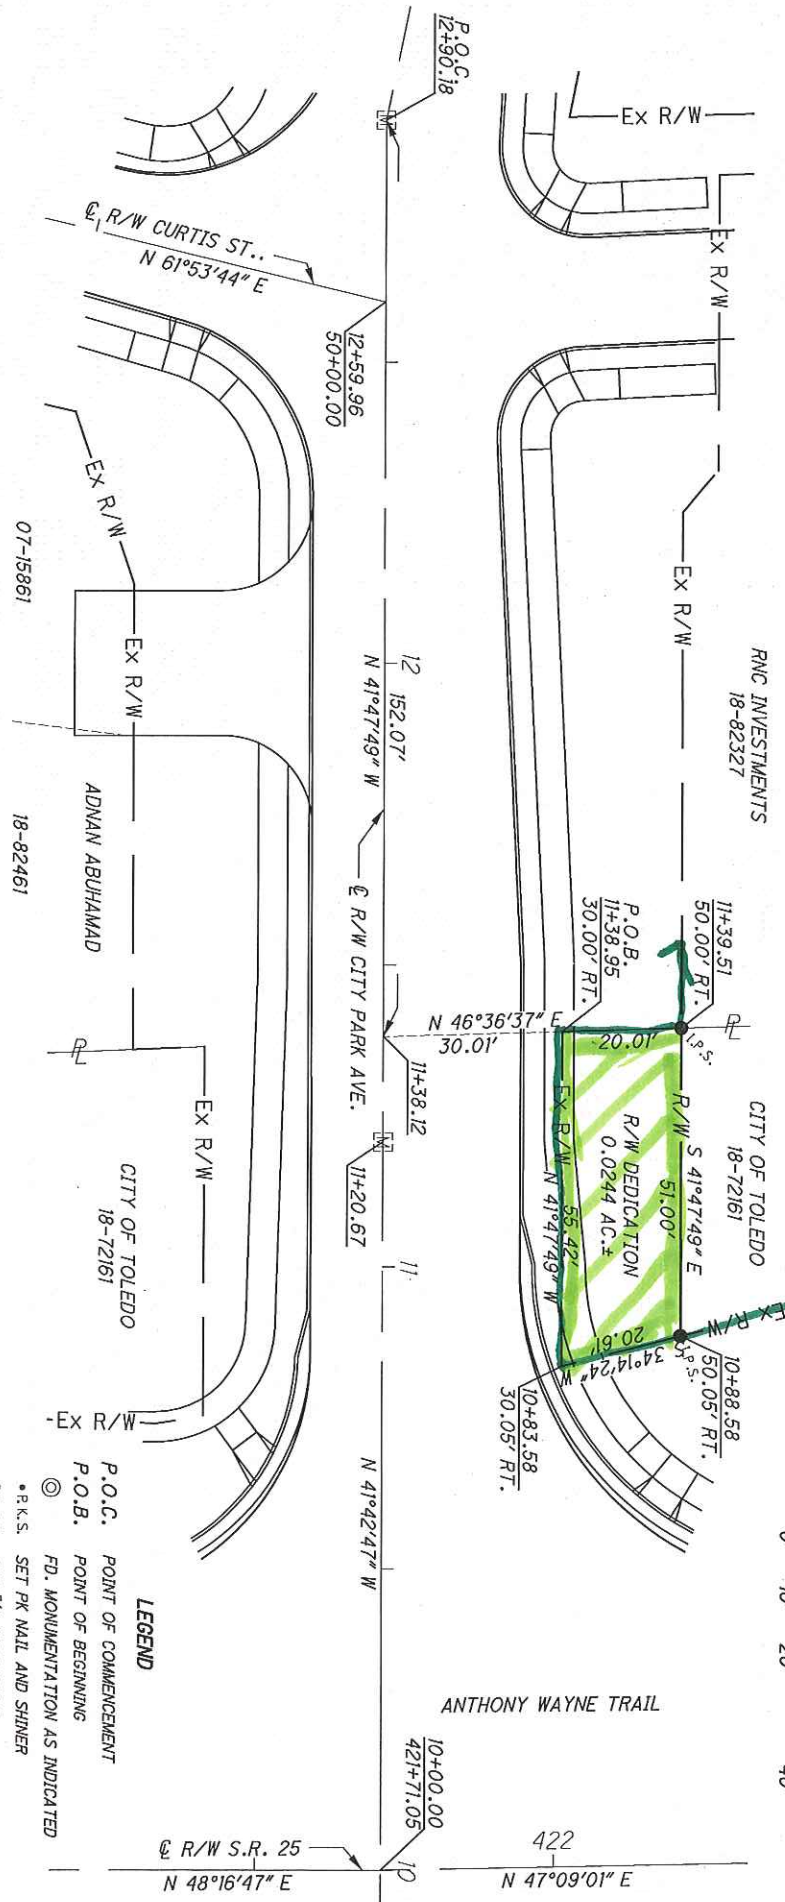

**CERTIFICATION**  
 THIS SURVEY MEETS THE REQUIREMENTS OF PARAGRAPH (B) OF RULE 4733-37-04 OF THE ADMINISTRATIVE CODE. THE UNDERSIGNED STATES TO THE CORPORATION NAMED HERON THAT THIS PLAT REPRESENTS A TRUE AND ACCURATE SURVEY MADE IN 2014 AND 2020 BY THE UNDERSIGNED AS ESTABLISHED BY ACTUAL FIELD MEASUREMENTS.

**MARK A. SWAILE, P.S.**  
 LICENSED PROFESSIONAL SURVEYOR  
 OHIO LICENSE NO. 7838  
 DATE:  
 JOB NUMBER:

**LEGEND**  
 P.O.C. POINT OF COMMENCEMENT  
 P.O.B. POINT OF BEGINNING  
 FD. MONUMENTATION AS INDICATED  
 R.K.S. SET PK NAIL AND SHINER  
 I.R.S. SET 3/4" IRON REBAR  
 SECTION CORNER  
 BASIS OF BEARING - N. 41°47'49" E.  
 ALONG THE CENTERLINE OF CITY PARK AVE.

**Mannik Smith GROUP**  
 1800 INDIAN WOOD CIRCLE  
 MAHONET, OHIO 43537  
 TEL: (419) 581-2222  
 FAX: (419) 581-1585  
 www.MannikSmithGroup.com

