


I475/DORR ST INTERCHANGE ROW DEDICATION 4-30-19 pg1

LUCAS COUNTY
 CITY OF TOLEDO &
 SPRINGFIELD TOWNSHIP
 SEC. 34 T. 9 S, R. 6 E
 SEC. 3, U.S. RESERVE T.2

STRUCTURE KEY

	RESIDENTIAL
	COMMERCIAL
	OUT-BUILDING

- OWNERSHIP NAME AND NUMBER**
- 29 CAROLYN T. KULCZAK, SUCCESSOR TRUSTEE
 - 30 CHARLES A. ANDERSON
 - 31 FREDRICK D. BROWN
 - 32 HEATHER L. ROTUNNO AND DOMINIC A. ROTUNNO
 - 33 ROBERT A. BAUMAN
 - 35 TODD A. PIERSON
 - 49 DALE L. NORMAN AND PAULA S. NORMAN

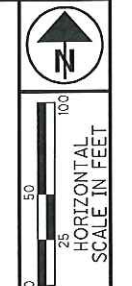


PID NO. **99737**
 R/W DESIGNER MJP
 R/W REVIEWER JRM

PROPERTY MAP (SHEET 3 OF 5)

LUC-475-7.53

6/58
 0
 0

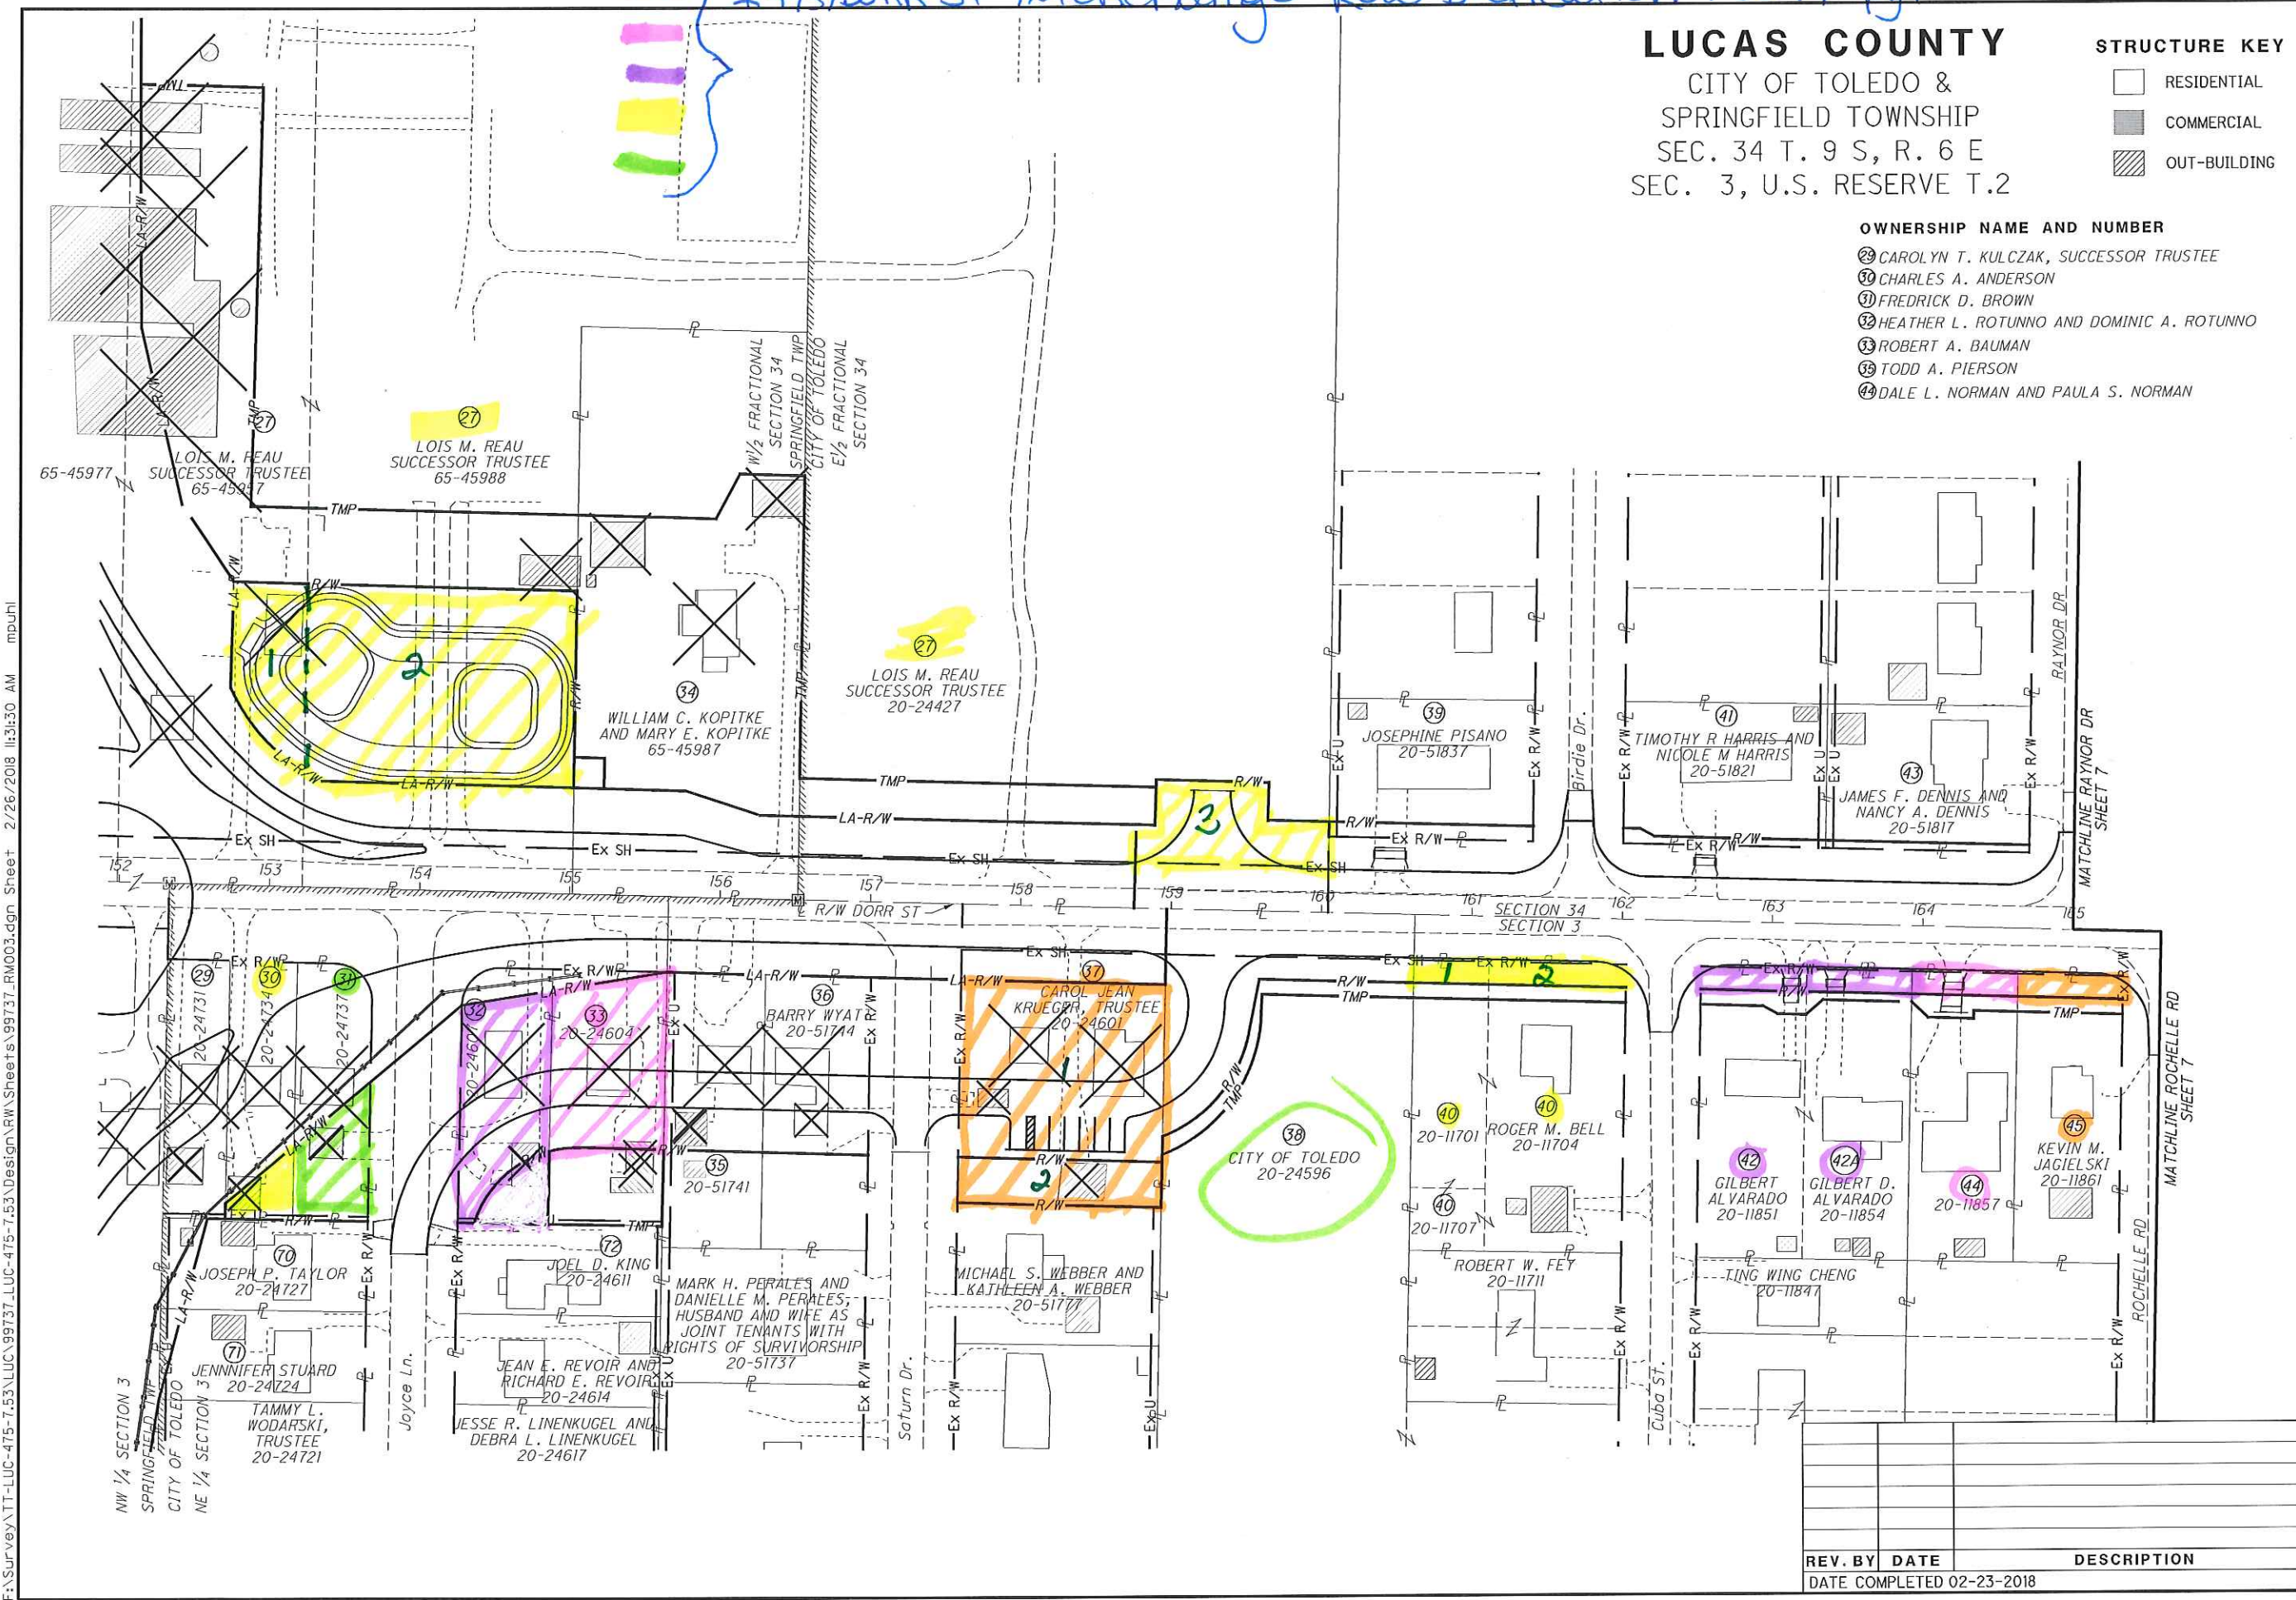


F:\Survey\TT-LUC-475-7.53\Luc-475-7.53\Design\RW\Sheets\99737.RW003.dgn Sheet 2/26/2018 11:31:30 AM mpuhl

REV. BY	DATE	DESCRIPTION

DATE COMPLETED 02-23-2018

I-475/DORRST INTERCHANGE DEDICATION 4-30-19 pgs

LUCAS COUNTY
 CITY OF TOLEDO
 SEC. 34, T. 9 S, R. 6 E
 SEC. 3, U.S. RESERVE T.2

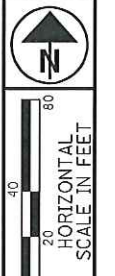


PID NO. **99737**

R/W DESIGNER: MJP
 R/W REVIEWER: JRM


PROPERTY MAP (SHEET 4 OF 5)

LUC-475-7.53

7 / 58

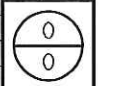

F:\Survey\TT-LUC-475-7.53\LUC-475-7.53\Design\RW\Sheets\99737_RWD04.dgn Sheet 2/26/2018 11:31:36 AM mpuhl

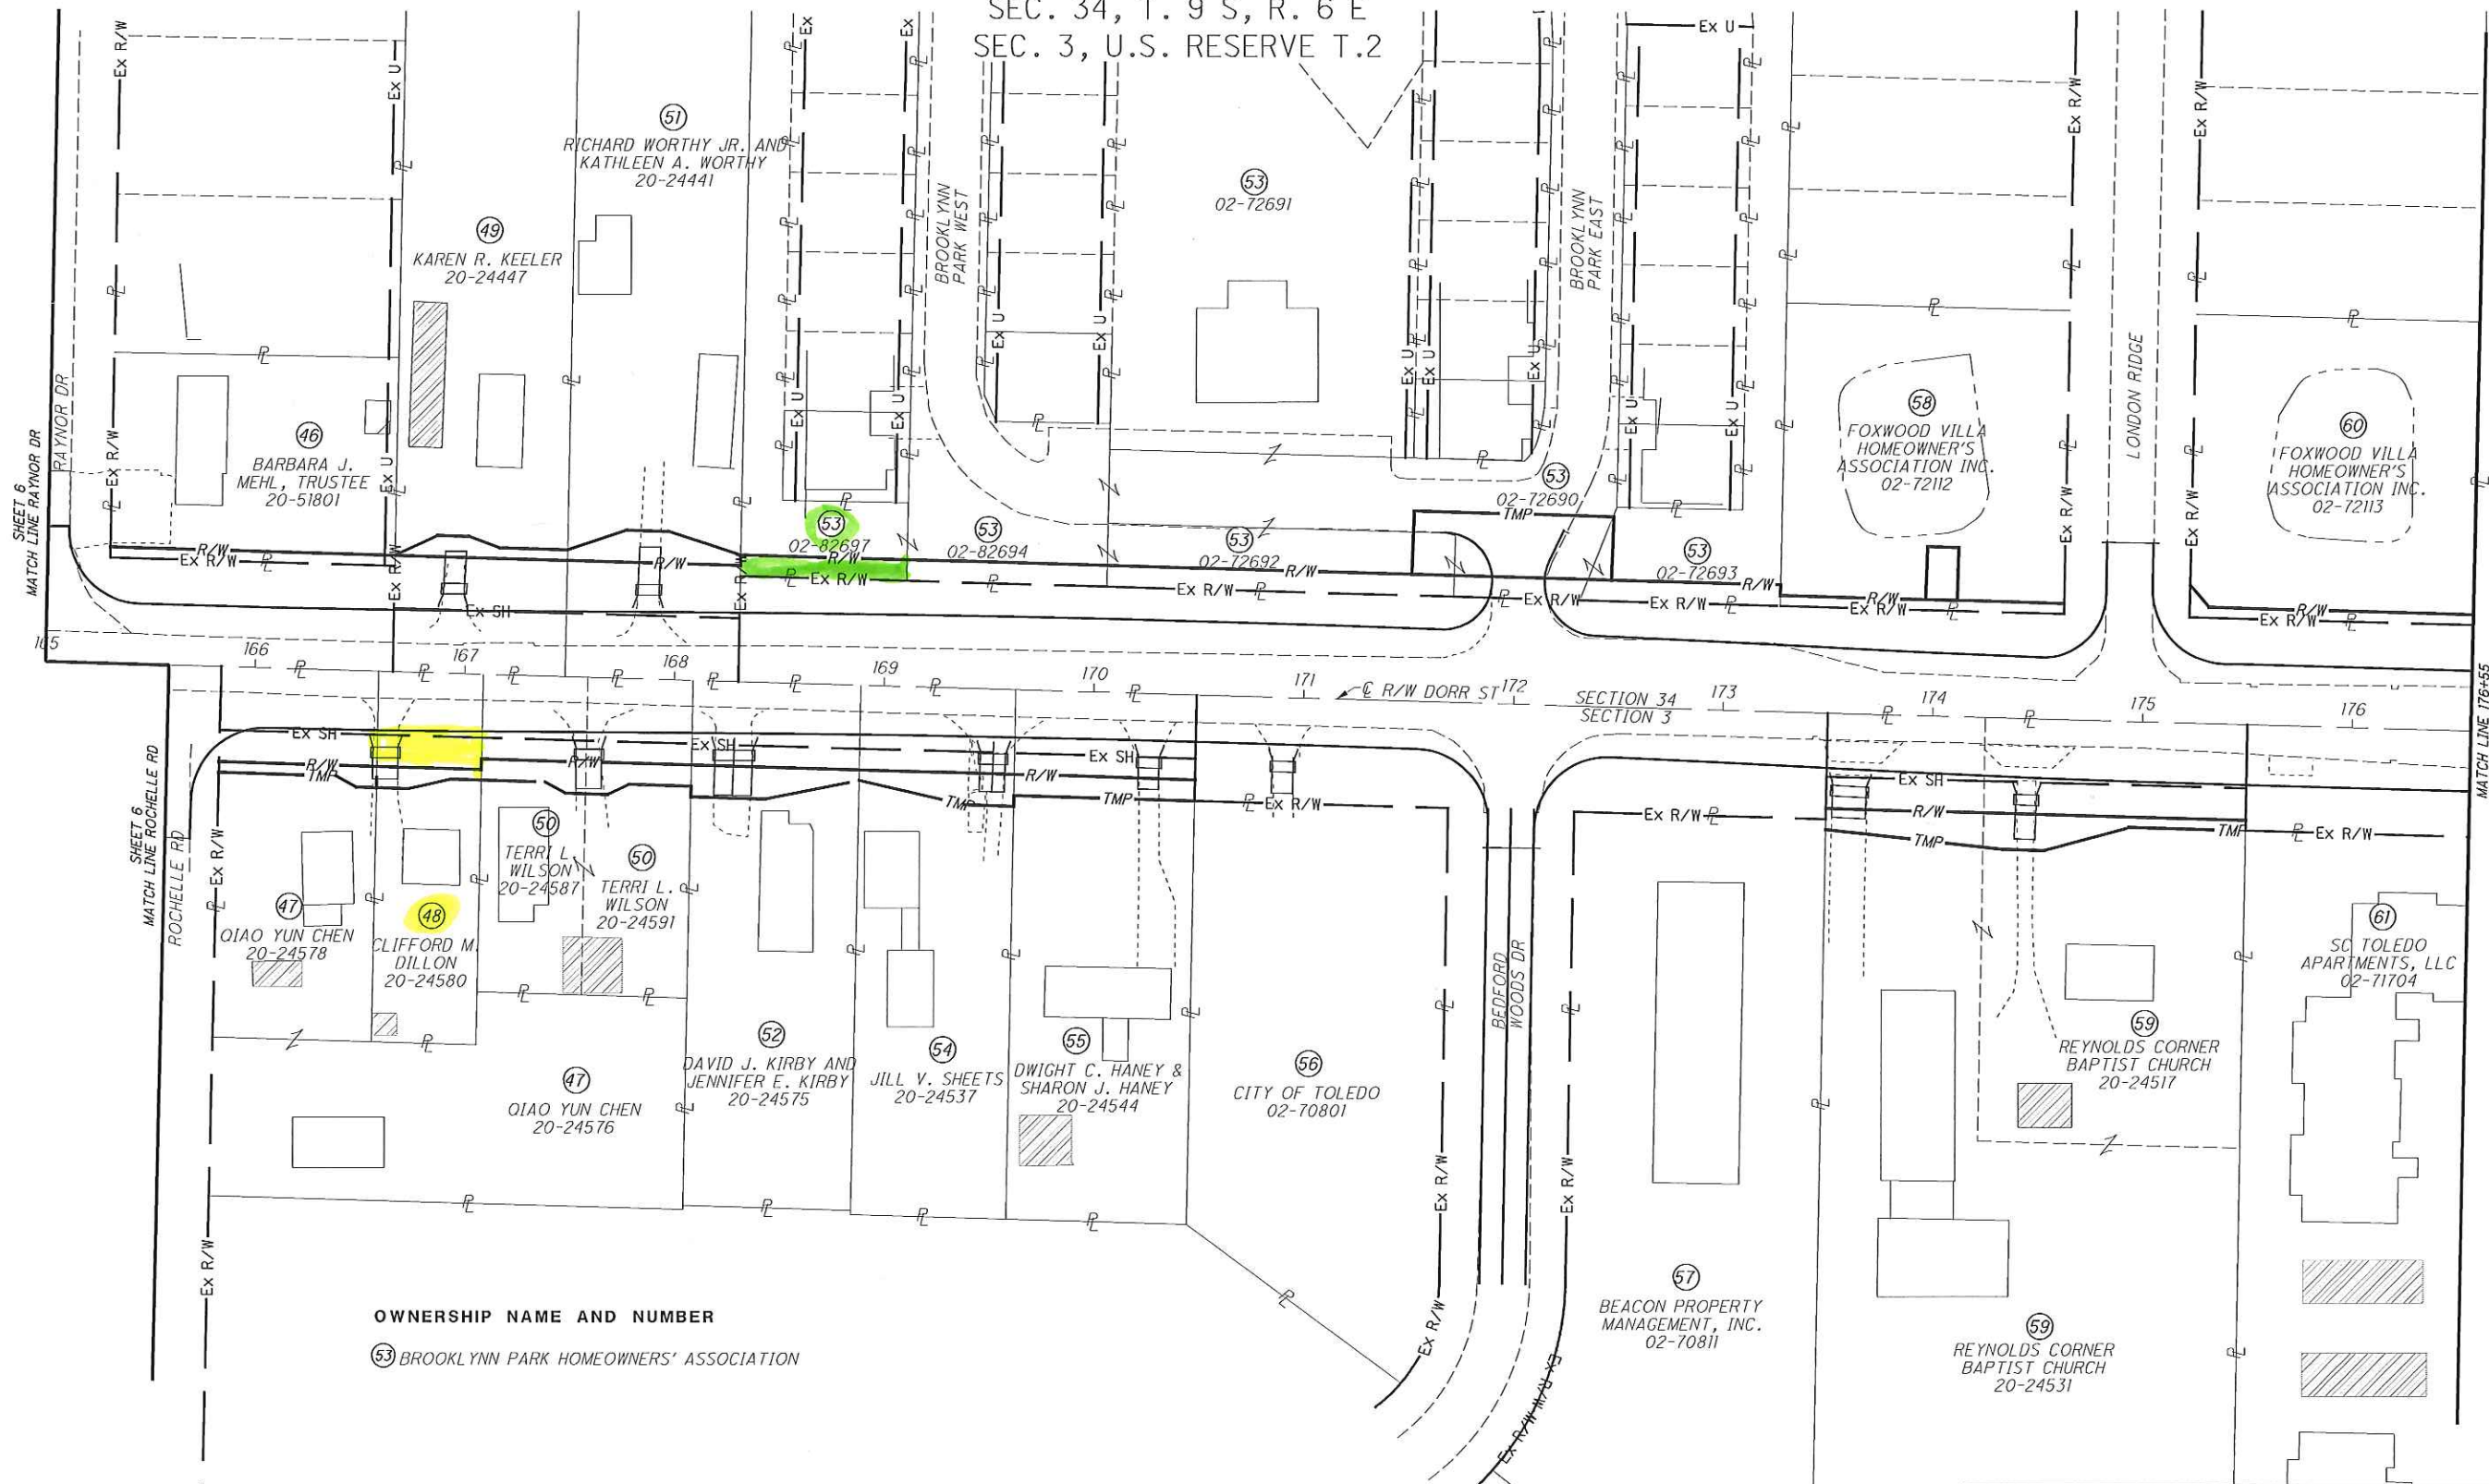

OWNERSHIP NAME AND NUMBER
 (53) BROOKLYNN PARK HOMEOWNERS' ASSOCIATION

STRUCTURE KEY
 □ RESIDENTIAL
 ■ COMMERCIAL
 ▨ OUT-BUILDING


REV. BY	DATE	DESCRIPTION

DATE COMPLETED 02-23-2018

I 475/DORR ST INTERCHANGE DEDICATION 4-30-19 pg 3

LUCAS COUNTY
 CITY OF TOLEDO
 SEC. 34, 35 T. 9 S, R. 6 E
 SEC. 2, 3 U.S. RESERVE T.2

OWNERSHIP NAME AND NUMBER
 (63) RANDALL L. SWITLICK AND AMY R. SWITLICK
 (64) MATTHEW V. PARKER
 (69) FAMILY VIDEO MOVIE CLUB, INC.

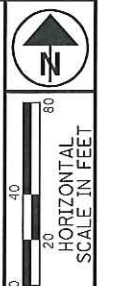


PID NO. **99737**

R/W DESIGNER: MJP
 R/W REVIEWER: JRM

PROPERTY MAP (SHEET 5 OF 5)

LUC-475-7.53


8 / 58

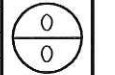

REV. BY	DATE	DESCRIPTION

DATE COMPLETED 02-23-2018

F:\Survey\IT-LUC-475-7.53\Luc\99737.LUC-475-7.53\Design\RW\Sheets\99737.RW005.dgn Sheet 2/26/2018 11:31:42 AM mpuhl

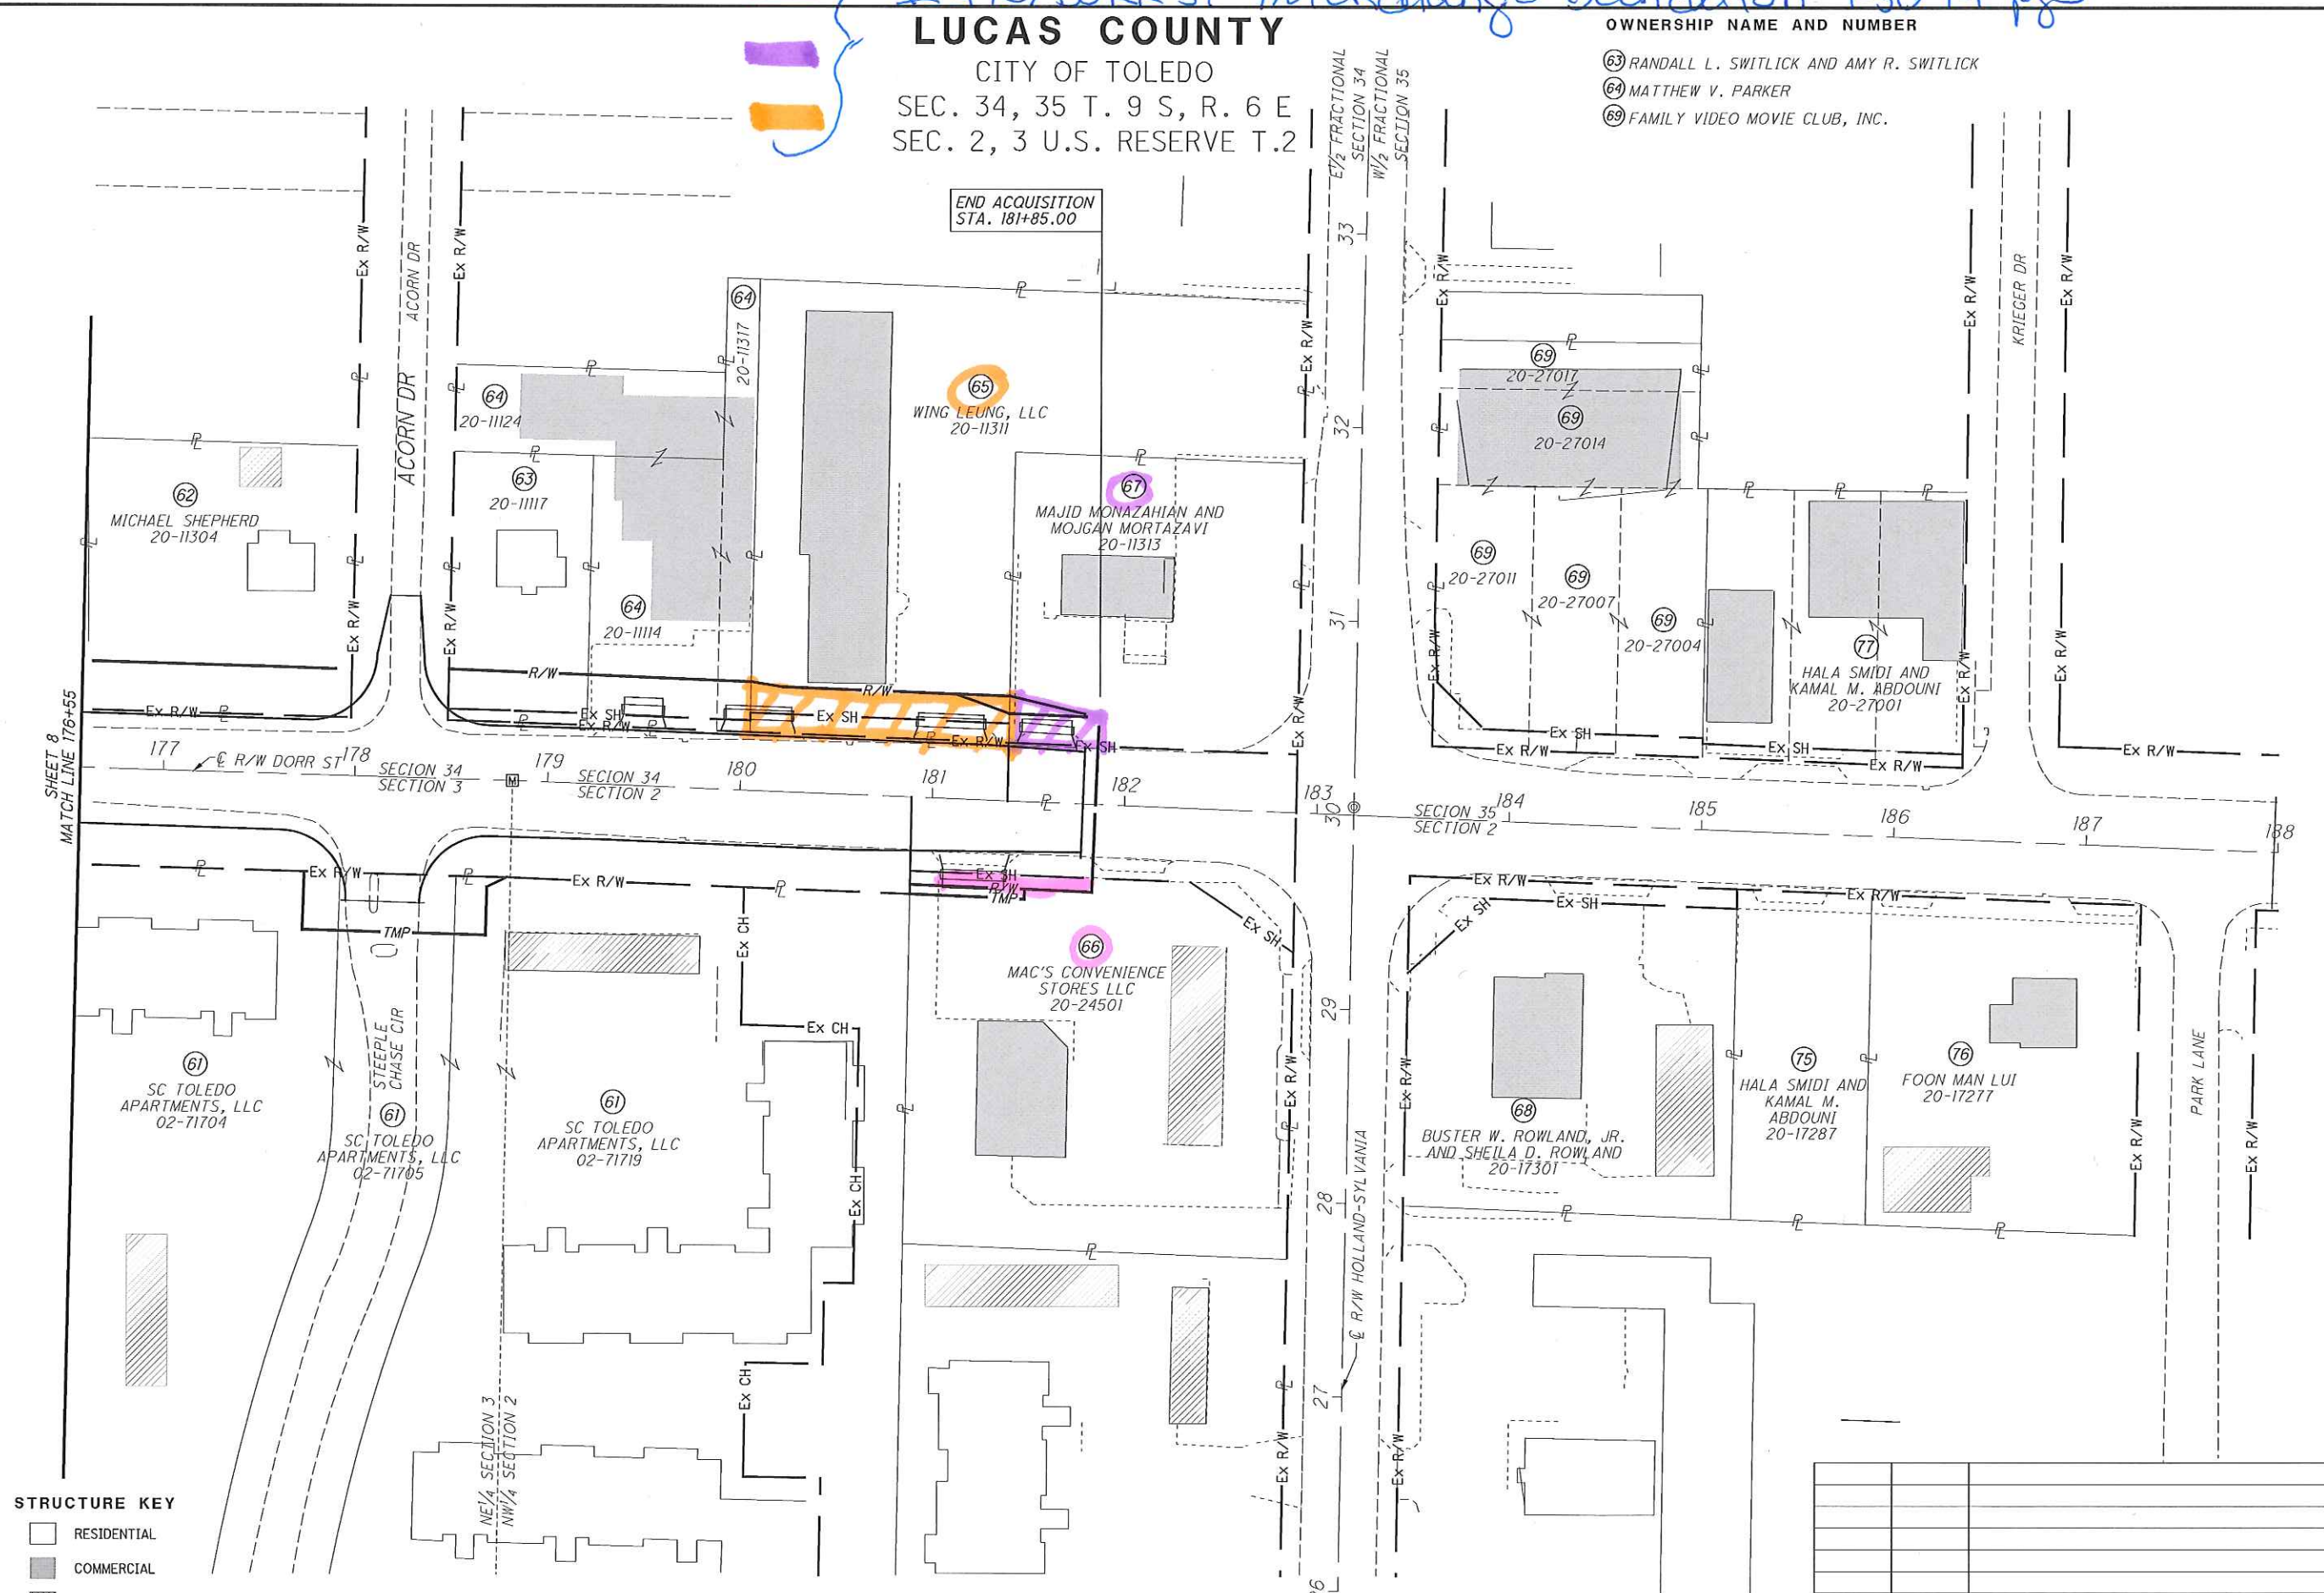

STRUCTURE KEY
 □ RESIDENTIAL
 ■ COMMERCIAL
 ▨ OUT-BUILDING

I 475/DORR ST INTERCHANGE DEDICATION 4-30-19 pg 3