


PLOTTED: Jan 26, 2024 - 10:58am
DRAWING: M:\22205 (UT - Pedestrian Bridge Over Douglas Rd)\SURVEY\DWG\22205 EASEMENTS.dwg: 11x17 (EASE)

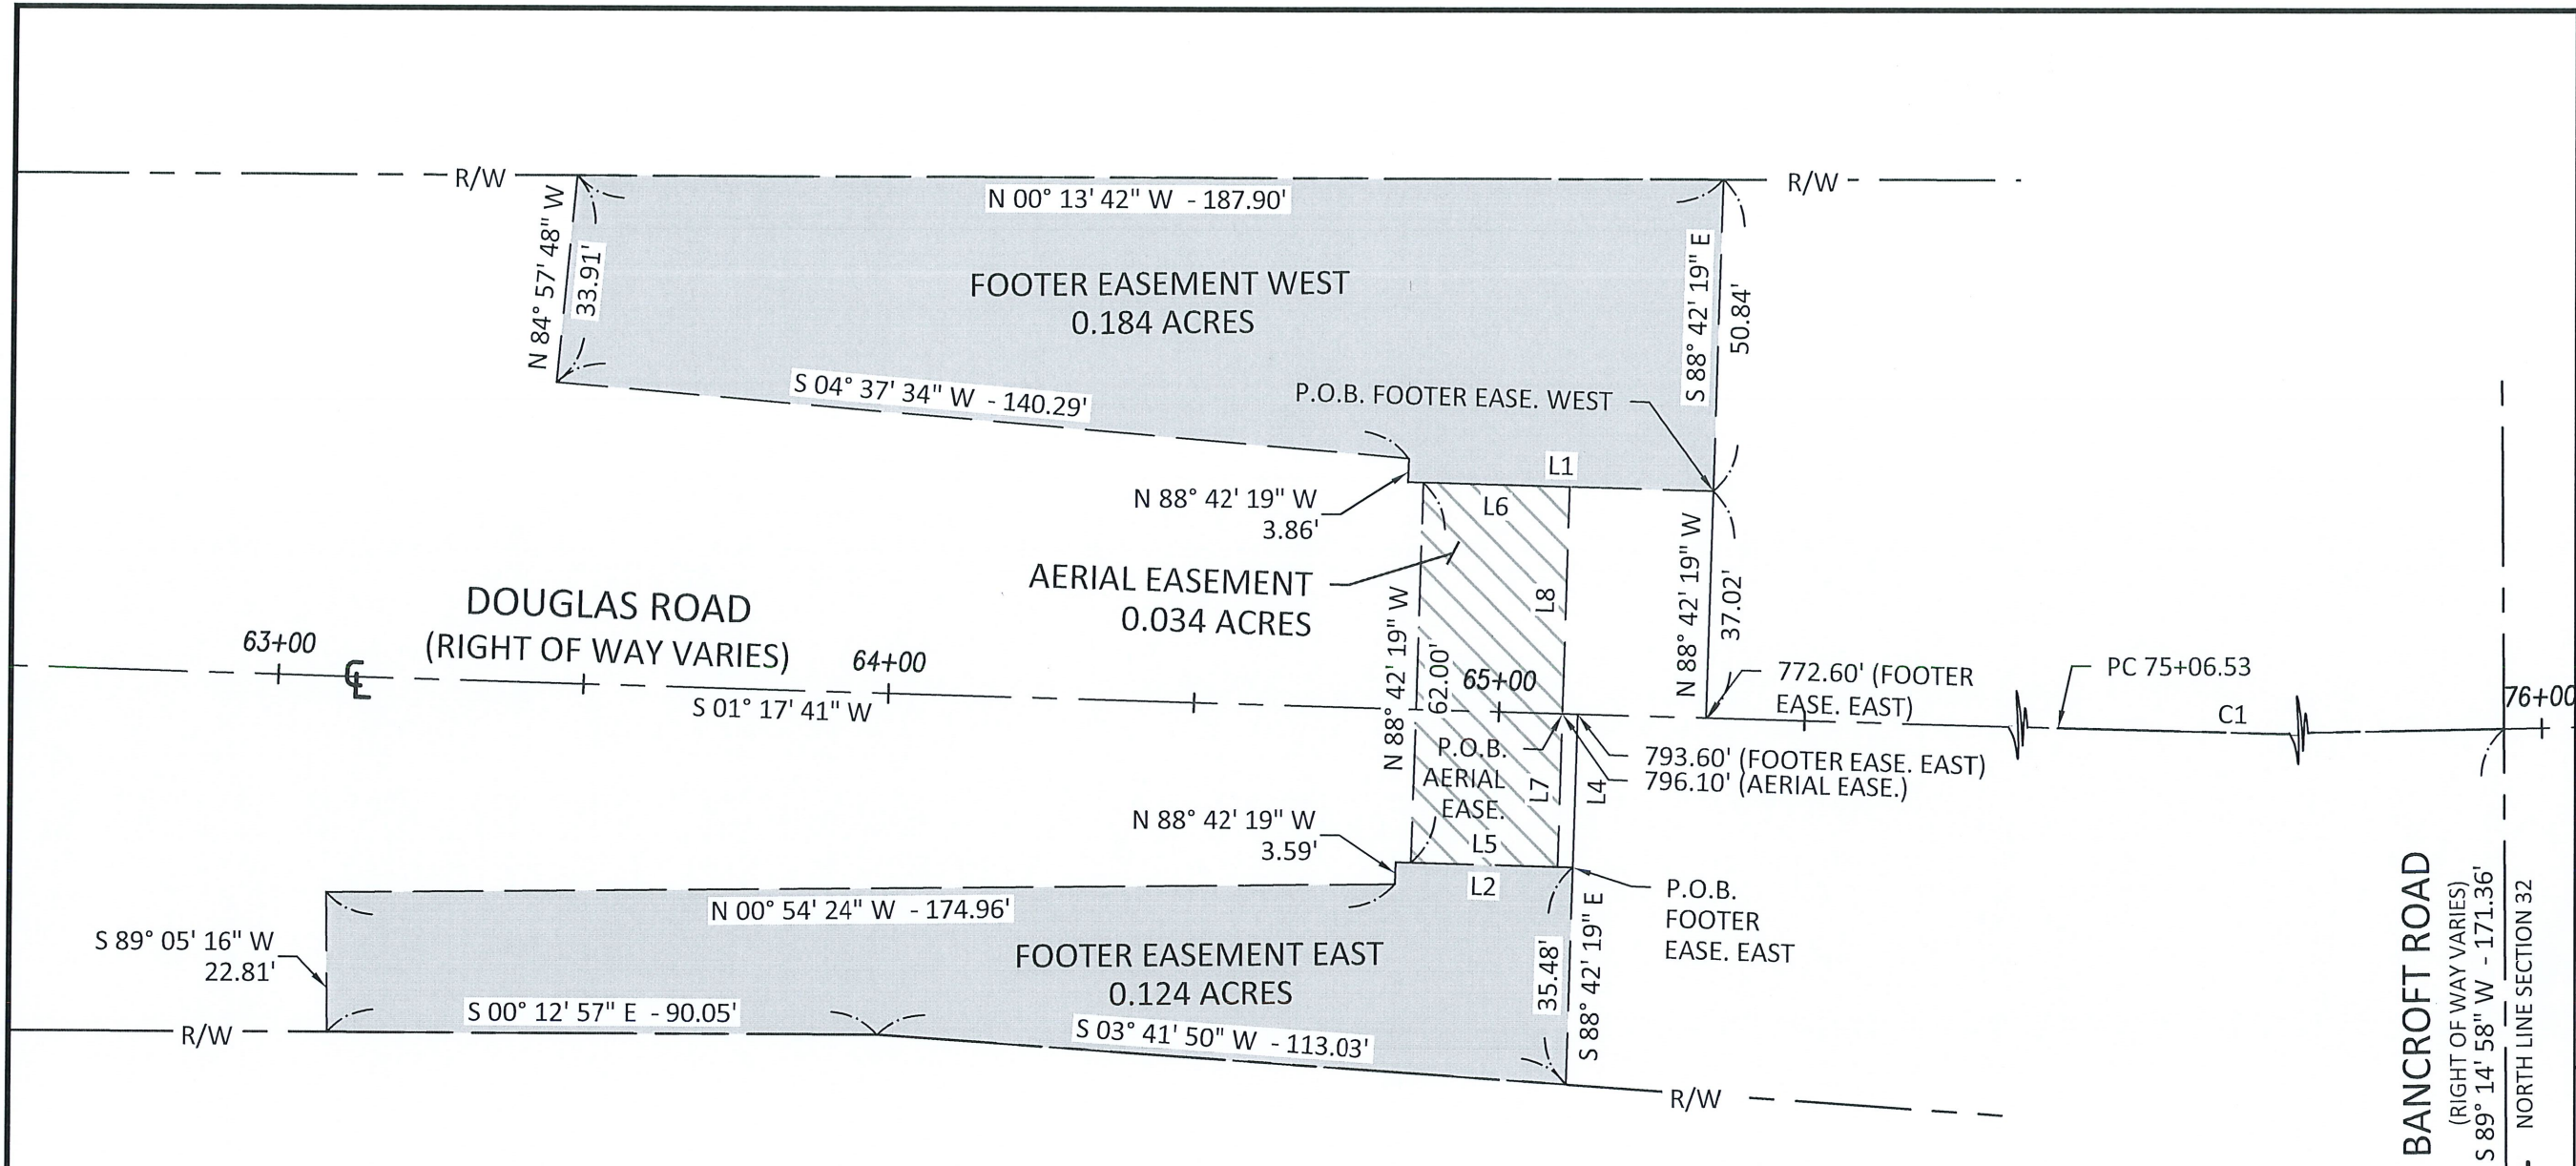

Line Table			Line Table		
Line #	Direction	Length	Line #	Direction	Length
L1	S 01° 17' 41" W	50.00'	L6	N 01° 17' 41" E	24.00'
L2	N 01° 17' 41" E	29.00'	L7	S 88° 42' 19" E	24.98'
L4	S 88° 42' 19" E	24.98'	L8	S 88° 42' 19" E	37.02'
L5	N 01° 17' 41" E	24.00'			

Curve Table					
Curve #	Radius	Delta	Chord Bearing	Chord Length	Length
C1	5729.58'	2°52'21"	S 00° 08' 30" E	287.22'	287.25'

BASIS OF BEARINGS:
THE BEARINGS SHOWN HEREON ARE BASED ON AN ASSUMED BEARING AND ARE FOR THE SOLE PURPOSE OF SHOWING ANGULAR MEASUREMENT.

HORIZONTAL DATUM
OHIO STATE PLANE (NORTH ZONE 3401) NAD83

CERTIFICATION:
I HEREBY CERTIFY THAT THIS SURVEY SHOWN ON THE ATTACHED PLAT WAS PREPARED FROM AN ON THE GROUND SURVEY MADE UNDER MY SUPERVISION AND THAT IT AND THE INFORMATION, COURSES AND DISTANCES AS SHOWN ARE CORRECT TO THE BEST OF MY KNOWLEDGE.

R.J. LUMBREZER, P.S.
OHIO PROFESSIONAL SURVEYOR NO. 8029

1/26/24
DATE



P.O.C. ALL EASEMENTS
NORTHEAST CORNER,
SECTION 32, T9S-R7E
1" IPIN IN MON. BOX

9	8	7	6	5	4	3	2	1	NO
REVISION									
DATE									

DGL CONSULTING ENGINEERS, LLC
3455 BRIARFIELD BLVD. SUITE E
MAUMEE, OH 43537
PHONE: 419.535.1015
www.dgl-hd.com

UNIVERSITY OF TOLEDO
PART OF SECTION 32,
TOWN 9 SOUTH, RANGE 7 EAST,
CITY OF TOLEDO,
LUCAS COUNTY, OHIO

EASEMENT SURVEY

FILE: EASEMENTS.DWG
JOB NO.: 22205
DRAWN BY: BRE
ISSUED: 01/16/2024

1/1