


# Landscaping Plan

SPR-10-21

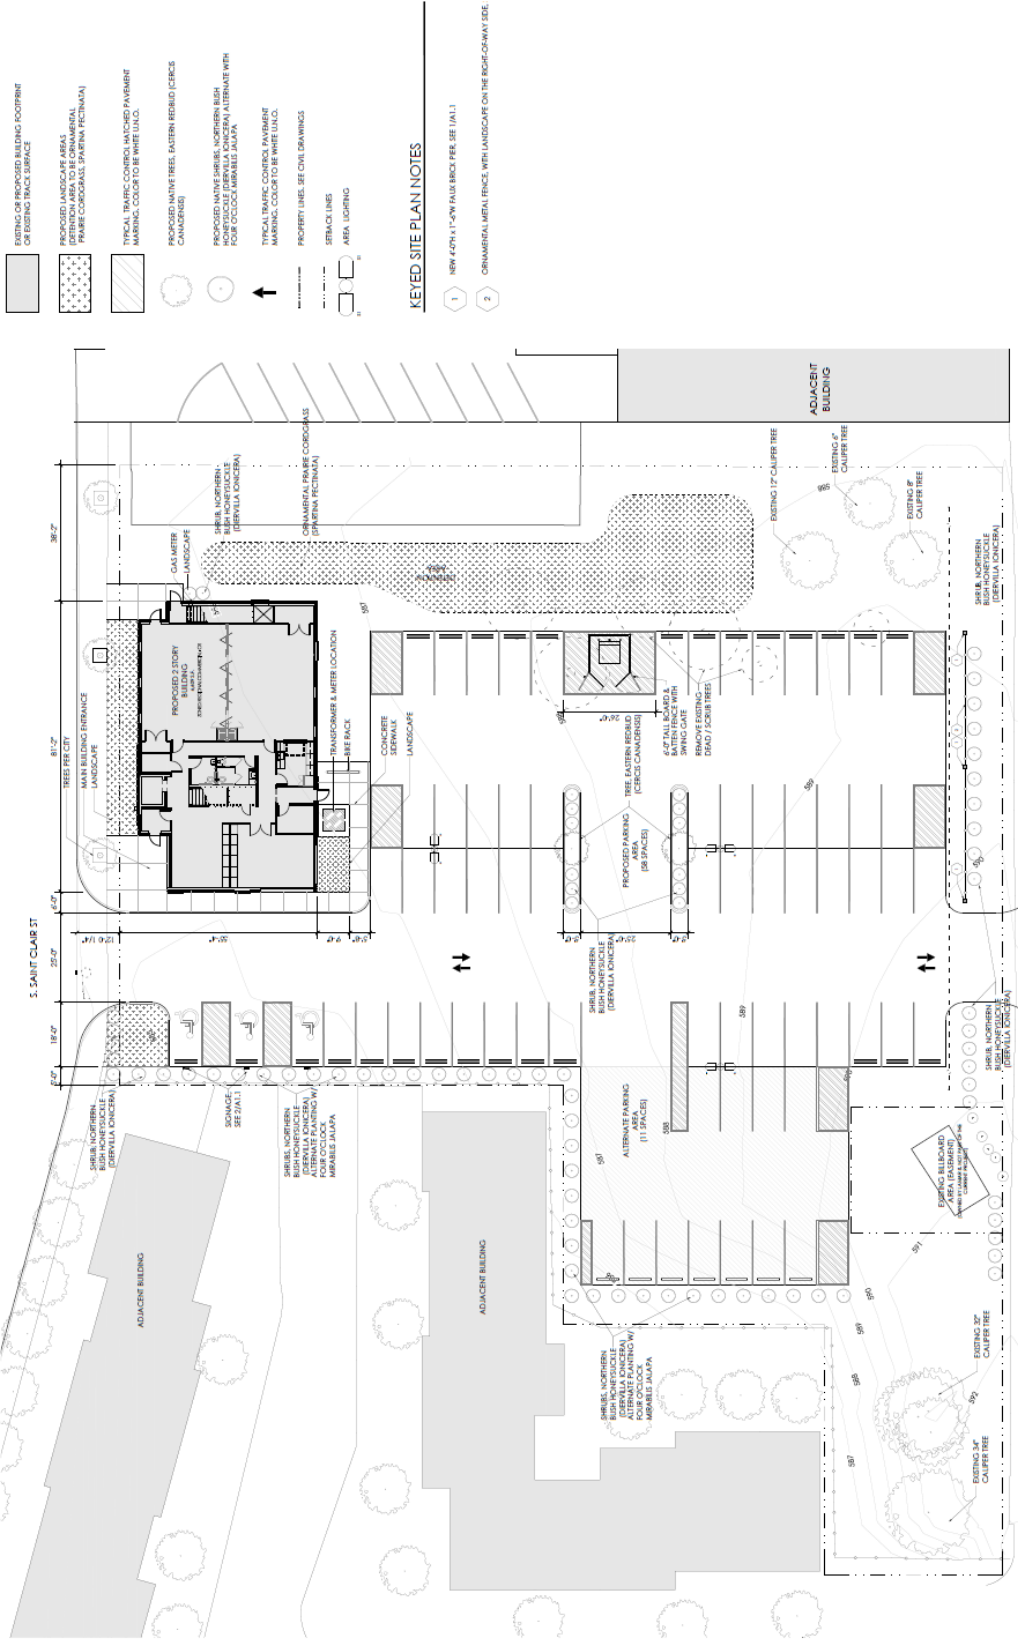

- EXISTING OR PROPOSED BUILDING FOOTPRINT OR EXISTING TRACK SURFACE
- TYPICAL TRAFFIC CONTROL PAVEMENT MARKING, COURSE TO BE WHITE UNLCO.
- PROPERTY LINE, SEE CIVIL DRAWINGS
- AREA LIGHTING

**KEYED SITE PLAN NOTES**

- 2 ORNAMENTAL METAL FENCE WITH LANDSCAPE ON THE RIGHT-OF-WAY SIDE.