



Junction Map 1

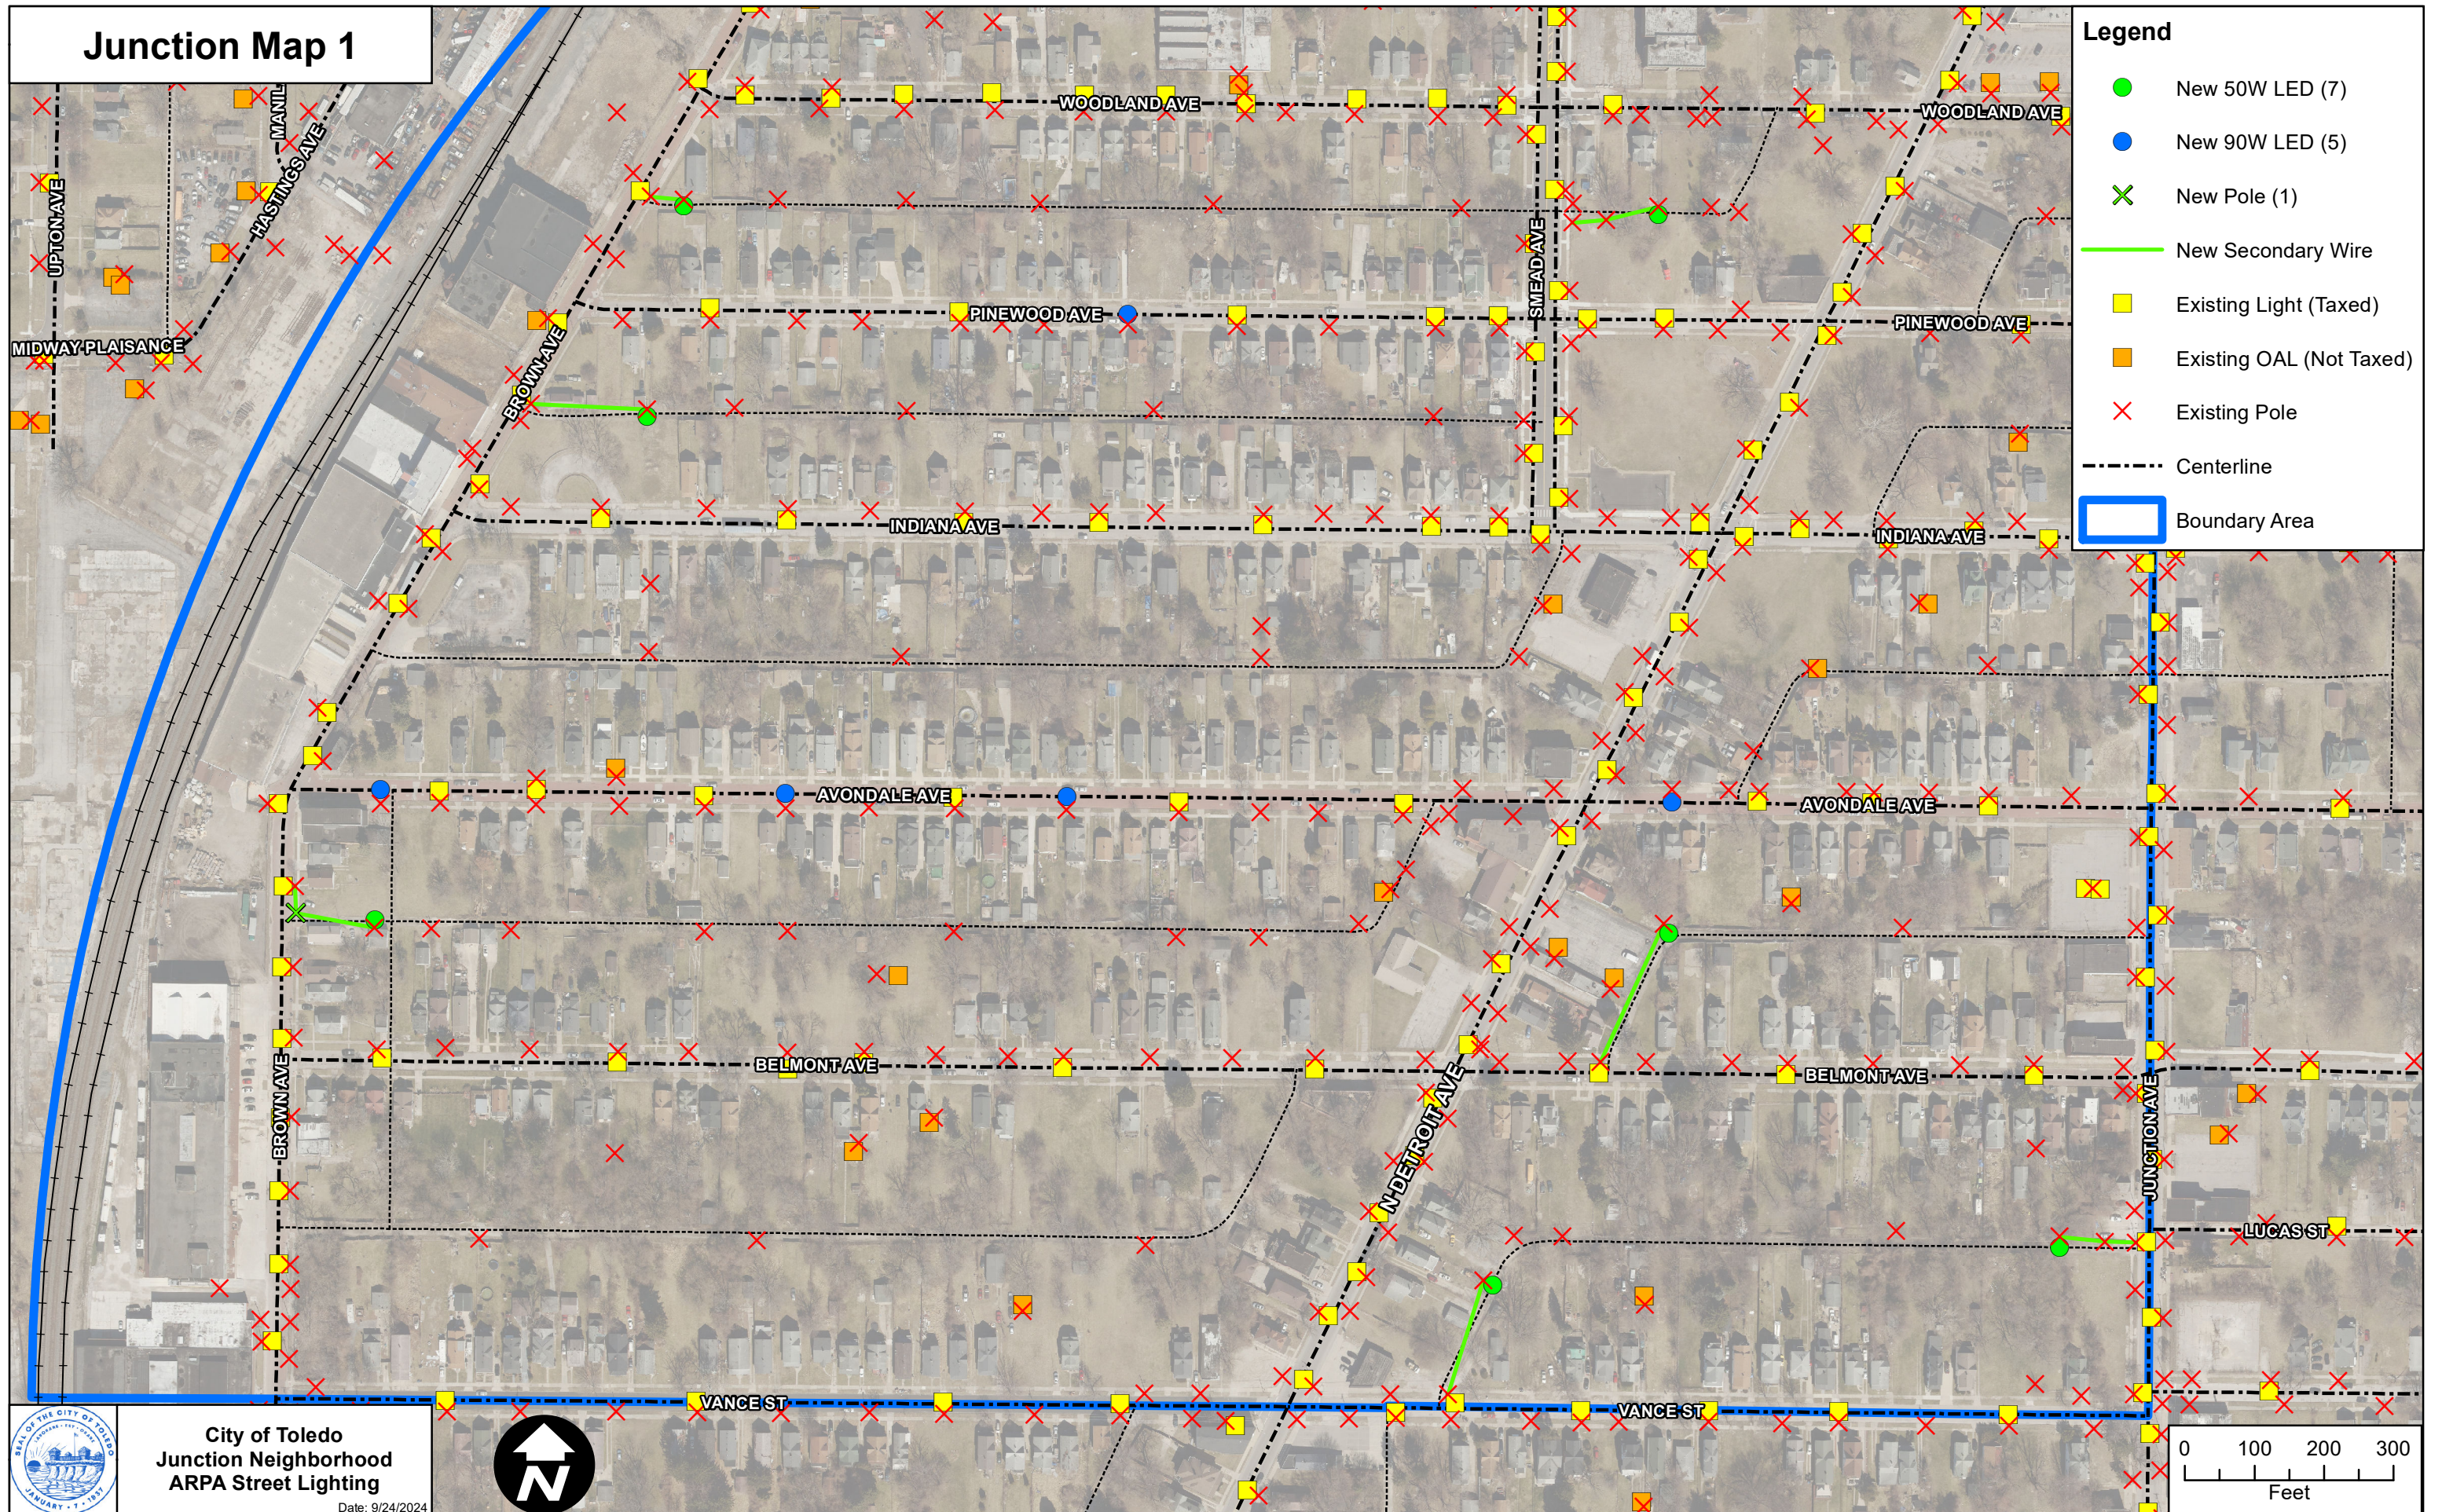

Legend

- New 50W LED (7)
- New 90W LED (5)
- New Pole (1)
- New Secondary Wire
- Existing Light (Taxed)
- Existing OAL (Not Taxed)
- Existing Pole
- Centerline
- Boundary Area

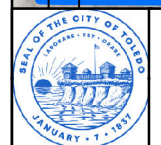

City of Toledo
Junction Neighborhood
ARPA Street Lighting
Date: 9/24/2024

